
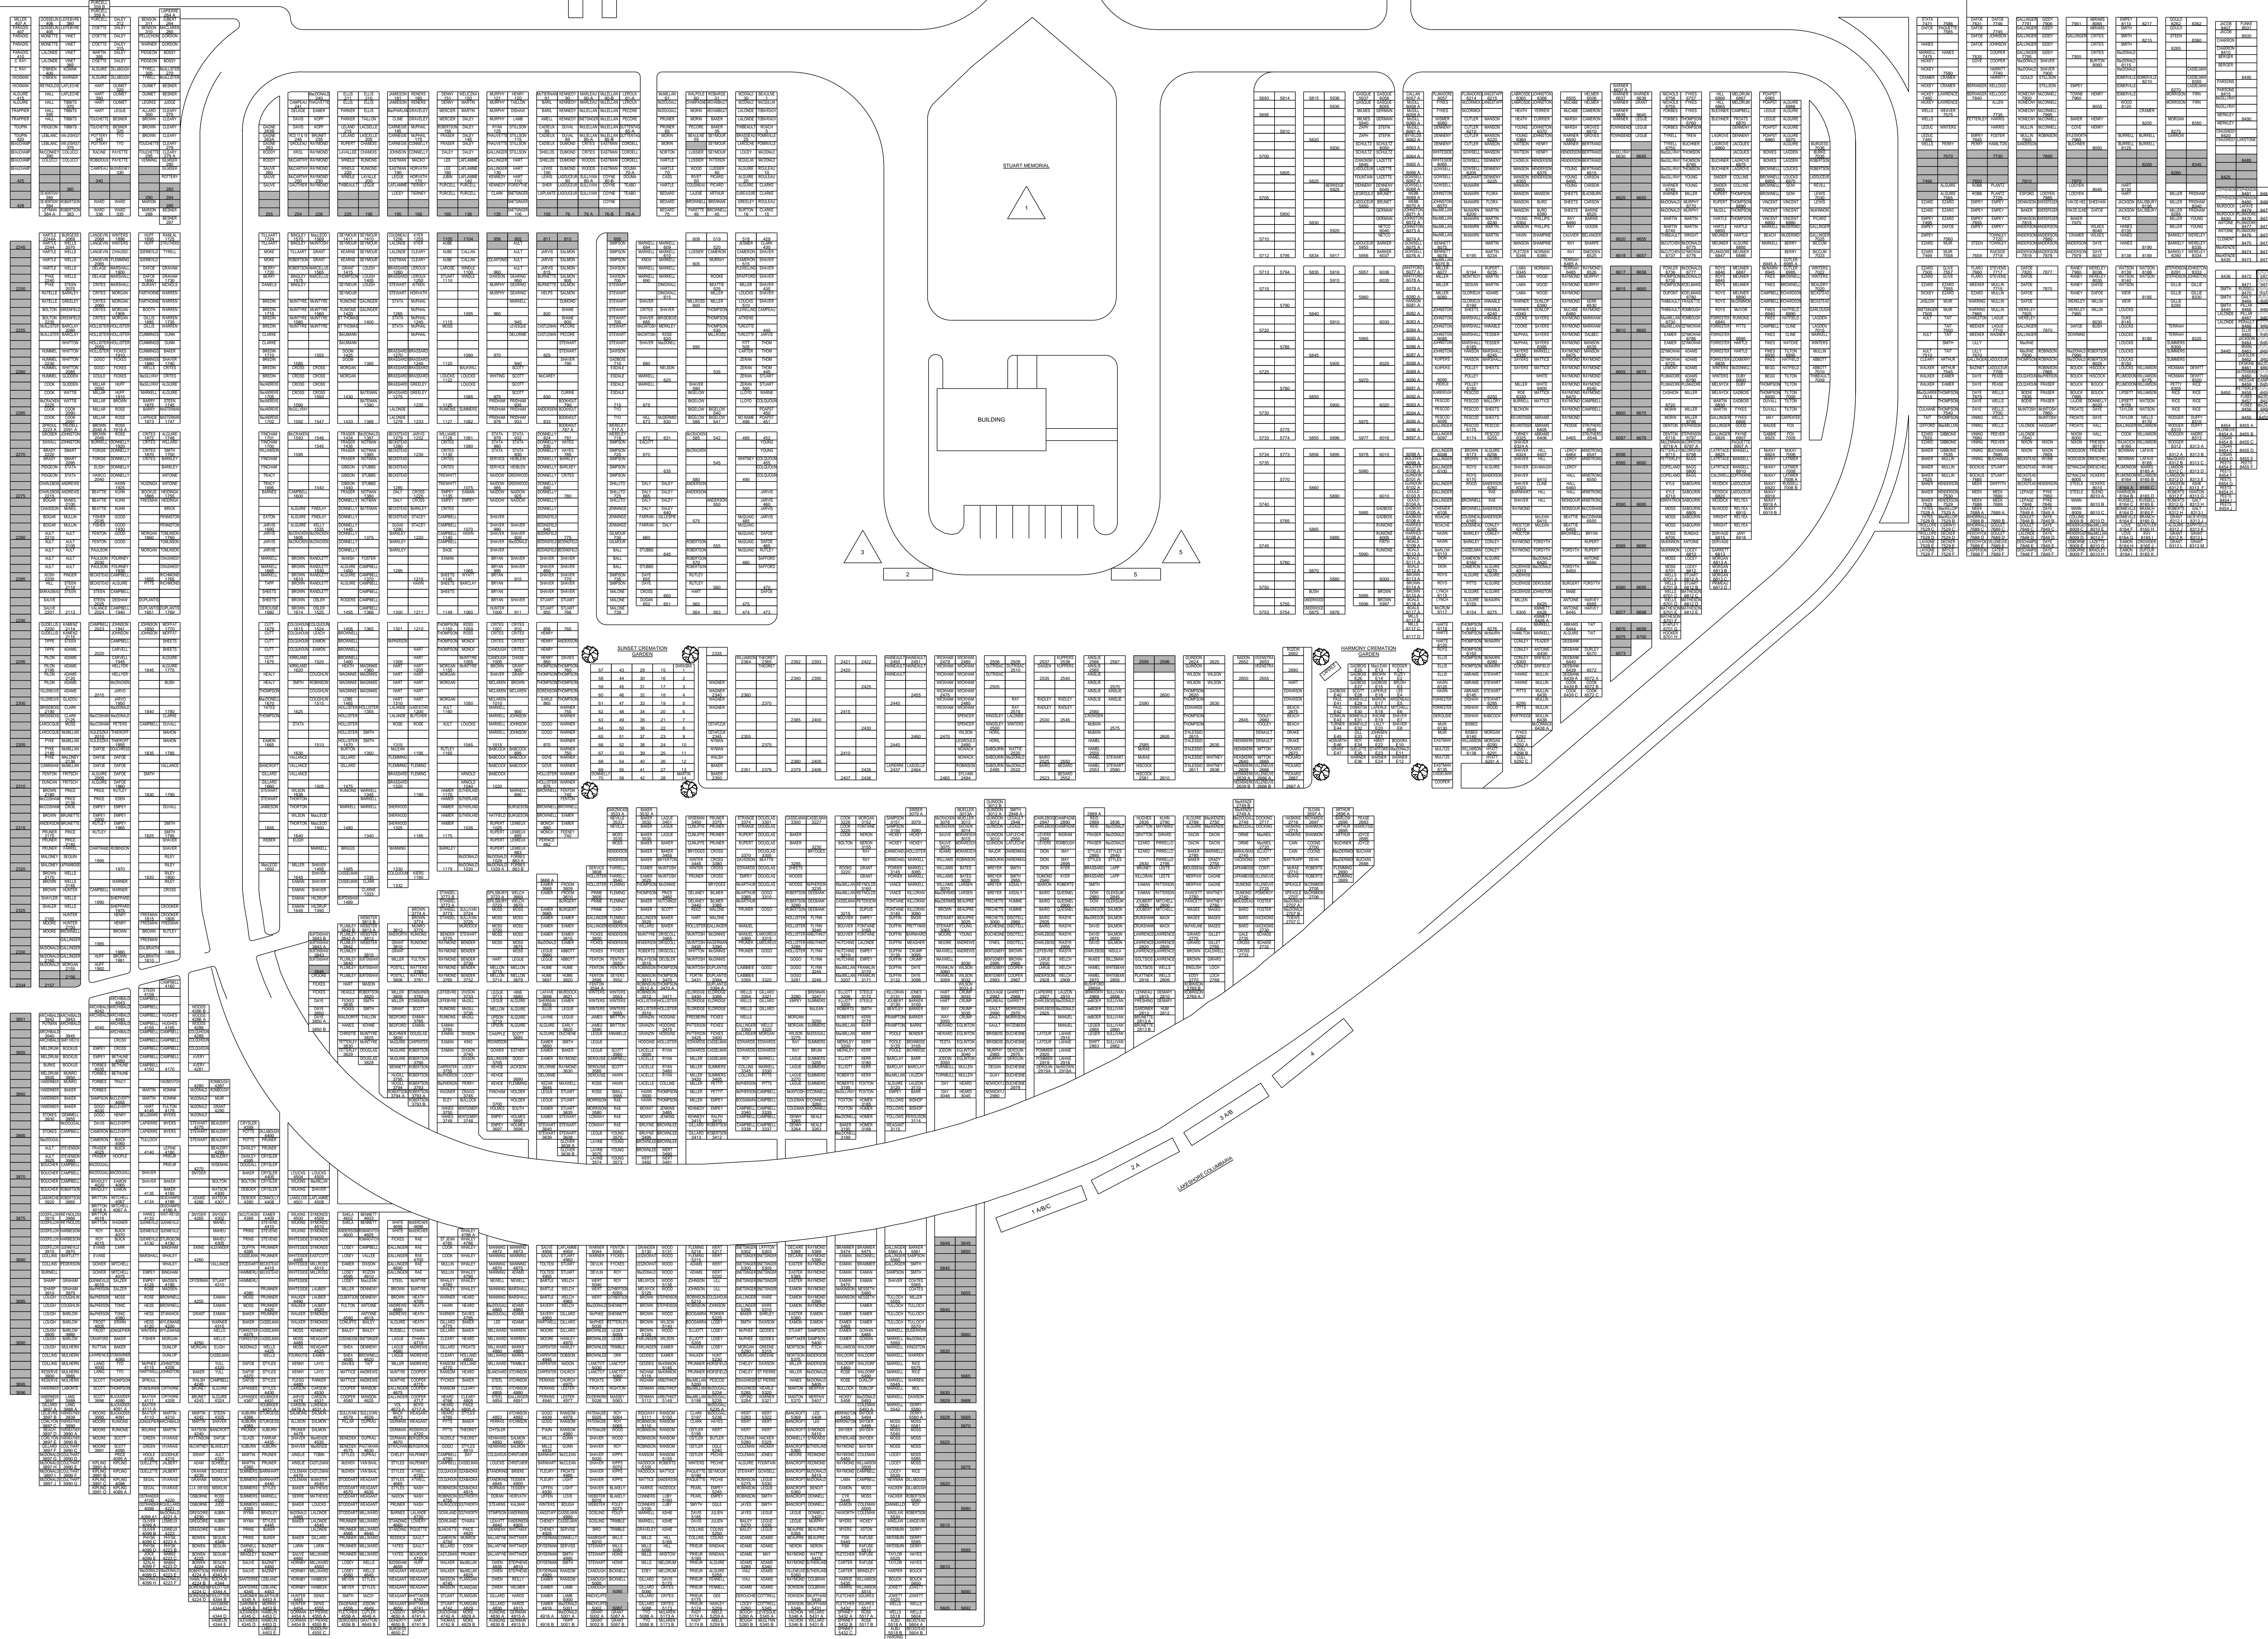


SHEET COLUMNS
1 2

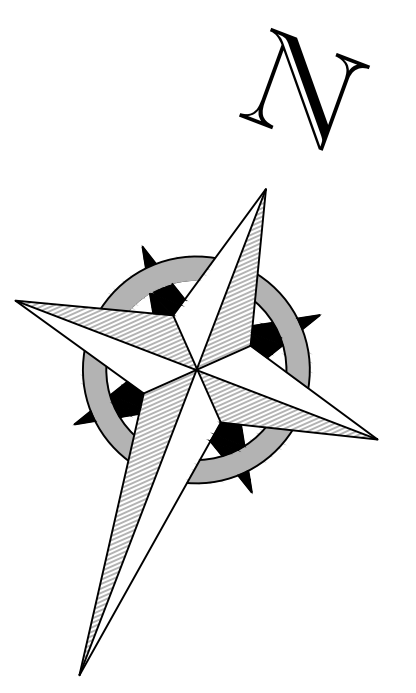

LEGEND
PROBABLE EXISTING UTILITIES
EXISTING UTILITIES
THREE FOOT BUFFER

HSP Inc.
Engineering and Environmental
2175 Waver Drive
Long Beach, ON
N1B 2M1
P: 613-231-0200
F: 613-937-0125
www.hsp.ca

ST. LAWRENCE VALLEY CEMETERY
15570 COUNTY ROAD 2
INGLESIDE, ONTARIO
K0C 1P0

SITE PLAN

DESIGNED BY: E GRANDMAISON
CHECKED BY: N.T.S.
DATE: JANUARY 2016
PROJECT NO: 9526
DRAWING NO: SP1
SHEET 1 OF 1
REVISION: 0