

GATEWAY COLUMBARIA #1

EAST WALL

ROW A	KENNEDY ROBERT S. (STEELE) D. MARLENE	1	CHOLETTE ELIE E. (SLOAN) BRENDA L.	2	HARPER RICHARD E. (LIHOU) SHIRLEY A.	3	PRIEUR CECIL H. (MERRIMAN) LINDA RUBINA	4	SHARPE J. MILTON	5	ARCHAMBAULT EMILE A. (MCMILLAN) JOAN E.	6	MCLEAN LAING FRANK H.	7	MCGILLIVRAY JAMES I. (FOLEY) PATRICIA M.	8	PARENT MELVIN (ROBINSON) NICOLE	9	PEEVER CARL W. (BABCOCK) EVA G.	10	HANSON MERTON (BUD) VIRGINIA	11	SMITH DOUGLAS (GRANT) DONALDA	12	PAPINEAU LEO-PAUL	13	PARKER HOWARD J. (LAMER) REJEANNE E.	14	MCLAUGHLIN/ WICKENS CECILE A. LEONARD A.	15	HORVATH IRENE R. (DAUGHTER) SHIRLEY J. (MOTHER)	16	
ROW B	TODD THOMAS E. (DOUMA) WILMA M.	1	JEAUROND JOHN BRENT	2	PITTS BLAKE S. LAURA M.	3	DOHERTY JEAN L. (MOTHER) (SON) JOHN P.	4	FRASER JAMES B. SHARON M.	5	DAYE ALEXANDER K. (ATCHISON) CAROL L.	6	JENKINS JAY	7	MCGILLIVRAY ROBERT D. (DENNENY) JUDITH M.	8	BOVIN/MCLEOD CONNIE MARGY	9	COOPER PHILLIP J. RITA L.	10	AITKEN THOMAS (HARVEY) MARINA	11	DONKERS JOHN H. (D'AMOUR) GILBERTE T.	12	DEPPE FRED	13	ATCHISON ROBERT J. (WHITE) MARION E.	14	SAUCIER ALFRED E. (MEILLEUR) DONNA M.	15	CARTER, JEAN O.	16	TAILLON, RONALD

WEST WALL

ROW A	SHAVER/ BROWN LARRY A. SUZANNE	1	CAYER MAURICE J. ELEANOR M.	2	WALLER KEN J. (CAYER) MADELAINE G.	3	BURLES STEVE FREDERICK (ROWE) ELAINE THERESA	4	FROATS JAMES W. SHEILA A.	5	EZARD LARRY GARNETT (SILVER) SHARON K.	6	THOMPSON MALCOLM S. (MITCHELL) PAULINE F.	7	AIKMAN BRENDA JANE	8	WICKHAM ROBERT W. JOYCE T.	9	RACINE GEORGE (RICHARD)	10	LAFAVE JOHN F. (ALGUIRE) BETTY C.	11	FRASER HAZEL JEAN	12	ELDRIDGE ALLAN T. (RANSOM) BARBARA A.	13	MAKINSON VAL E.	14	SPAFFORD WILLIAM	15	MALLOY LEONARD D. (COYNE) SHIRLEY T.	16
ROW B	GOSSELIN MAURICE PETER	1	HAYES DAVID A. CHERYL D.	2	BAZINET RAYNALD (JALBERT) PIERRETTE A.	3	ALDRICH RONALD D. (SWINWOOD) LINDA M.	4	BENNETT JAMES R. (HEWLETT) JACQUELINE M.	5	HALDANE JAMES W. (LAW) MARY	6	RUEST JOHN HEATHER	7	O'NEILL PATRICK M. (KELLY) EVELYN A.	8	GLENN ARTHUR P. (ARTHUR) SUSAN M.	9	DE MOOR PIETER JOHANNA	10	BLAKELY BARRY H. (STEPHENSON) EDNA L.	11	MERPAW ALEX J. (RUSSELL) LEA M.	12	SHAYLER MARGARET SUSAN	13	SORBIE G. WAYNE (HANLEY) G. JOAN	14	TARLE MICHAEL J. (GAUDET) SUZANNE E.	15	MALLOY/ MARSOLAIS BRENDA LEE MICHAEL R.	16

GATEWAY COLUMBARIA #2

EAST WALL

ROW A	SAUVE MARK A.	1	JOHNSON WILLIAM C. JEANNE A.	2	HEENAN MICHAEL R. (FISHER) LINDA S.	3	WILLIAMS WILLIAM (BILL) A. (BROTHER) BRYAN A.	4	PORTER ELGIN (AL) (SNELL) KATHLEEN	5	GATES HOWARD J. (WOODS) DIANNE M.	6	ST. PIERRE GUY F. (SARULT) JEANNINE	7	GOVE WILLIAM N. (BEAUDOIN) JEAN B.	8	SULLIVAN PATRICK L. MAUREEN	9	BERGERON/ BOUDRIAS ROBERT (VIVARAIS) DIANE	10	GRAMBART LOTHAR SOLANGE	11	KEREKES ANTHONY W. (PAQUETTE) BARBARA A.	12	DUCHESNE ROBERT	13	PITBLADO ROBERT J. (POIRIER) LOUISE A.	14	ARTHUR CURTIS R. (DENNENY) ANNE H.	15	BRIERE GUY J. (HEDLEY) SUSANNE	16
ROW B	REECH ANNE E. HARRY F.	1	MORIN RAYMOND SIMEON	2	GOGUEN BERNARD (FLEWELLING) JEAN M.	3	JONES (HERMIER) GEORGETTE C. LEMOELIGOU MARTINE B.	4	JALBERT ROBERT V. (LAROCQUE) MABLE C.	5	FAFARD NORMAND WHITE DEBORAH	6	STURGEON MICHAEL J. (ST. PIERRE) MICHELLE L.	7	LEGAULT (KAY) KATHLEEN LUCIENNE	8	SULLIVAN (FATHER) JOSEPH A.E.	9	RAYMOND ALICE M.	10	GIBBONS DALE W. (DIXON) PATRICIA A.	11	PYKE BRUCE N. (EARL) JUDITH M.	12	BURNS RAY G. (SERVICE) LILA	13	ARTHUR JOHN S. (CRYAN) PATRICIA M.	14	AMELOTTE LEONARD H. ROZANNE M.	15	DOLEJSI GEORGE R. MARGARET R.	16

WEST WALL

ROW A	HORVATH THOMAS E. (LITTLETON) L. CATHERINE	1	LOCKE H. WAYNE (HENDRY) MARION T.	2	RAYMOND RONALD	3	PILON JEAN V. (GAGNON) GISELE I.	4	FONTAINE MICHAEL J. (BRASSARD) SANDRA B.	5	ALLAIRE RAYMOND J. (TESSIER) JOAN B.	6	SHANE ARNIE J. (WHEELER) DONALDA M.	7	COLLINS BARRIE (HEPBURN) SARAH (MORAG)	8	LAMOUREUX WILLIAM M. (GATES-LOCEY) MARY J.	9	ARCHAMBAULT NARCISSE J. (VINCUN) LAURIE J.	10	HOLLAND BRIAN HELENE	11	PAULIN JO-ANNE	12	AIKMAN (LALONDE) NORMA MARY	13	LAPIERRE PATRICK IRENE C.	14	ALGUIRE KATHERINE	15	ANDREWS RICHARD A. (MENCHINI) SHIRLEY R.	16
ROW B	JONES GREGORY A. JEFFREY D.	1	MESMAN (BILL) WILHELMUS C. REJEANNE M.	2	WARNER BERNARD (BUNNY) (RUTLEY) NANCY H.	3	SHIEL PETER E. (CHAMBERLAIN) JOAN V.	4	STANLEY LEWIS (KIELTY) KRISTEN	5	POIRIER GEORGE V. (GRANT) SANDRA JEAN	6	GRANT RONALD E. (WOOD) M. LILLY	7	DOUGLAS (PRESTON) DORIS E. DEBRA E.	8	MORGAN PETER C. (BURTON) JEANNE M.	9	LEMOELIGOU JEAN-MARCEL A. (MORGAN) MELODIE A.	10	HANSON (KY. COLONEL) CALVIN D.	11	CAMMAERT MICHELLE E.	12	DOBSON TIMOTHY D. MELLISSA J.	13	LACROIX WILLIAM R.	14	MORIN SHANA	15	MORIN GEORGE P. (LEROUX) JOYCE A.	16

GATEWAY COLUMBARIA #3

EAST WALL

ROW A	ROY RICHARD J. BEVERLY A.	1	HOOKER GLEN L. TERESA A. (COOK)	2	UNDERWOOD DOUGLAS S. PATRICIA M. (GRAVES)	3	VAN MAANEN DICK R. (MAYNARD) WENDY A.	4	SHALLEY ELLEN J. (VAN MAANEN) BARBARA A.	5	METCALFE MICHAEL G.	6	RZADKOWSKI SYLVIE B. (MACMILLAN) DARLENE D.	7	MCGINTYRE REID	8	BOWLAND JOHN C. FRANCOEUR LYNN M.	9	SHANE DOREEN N. WENDY (MOTHER & DAUGHTER)	10	HOLLETT CLARENCE E. (CARON) DEBORAH L.	11	PARKER RODERIC E. VERNA L. (MCLAUGHLIN)	12	PRICE JACK J. (SHANE) JEAN S.	13	FRAPPIER JEAN-GUY (JOHN) JOSIE (SONSINI)	14	FRAPPIER JEAN-GUY (JOHN) JOSIE (SONSINI)	15	MORIN RENE (LEE) CAROL J.	16
ROW B	ROY MOLLY C. (DAUGHTER) EMMA COLLEEN	1	STEWART IAN G. (CAMPEAU) MONIQUE I.	2	ATCHISON ANNA BELLE (CLAVETTE)	3	SNIDER STEPHEN G. LISE G. (FILION)	4	TESSIER YVON S. (KING) MARILYN M.	5	TESSIER FRANCIS D. (FRANK)	6	BRYDGES CAROLE A.	7	TIMMERS DIANE ALBERT	8	SEGUIN JOSHUA A.G.	9	CHAISSON DWAYNE J.	10	FITZPATRICK KENNETH G. CRYAN NANCY T.	11	MORIN M. JANE (SORBIE)	12	AUBE CONRAD N.	13	BUCKING JOHAN B. BETTY A. (TILLART)	14	MOORE LESLIE G. EVA L. (MCLEAN)	15	QUESNEL ROBERT R. (RAY) KAY M.	16

WEST WALL

ROW A	CRITES MERNA J. (MOTHER) RYAN R. (SON)	1	GOGUEN ROBBIE	2	LEBLANC LORNE	3	MGNISH TOM N. DONA A. (MacLEOD)	4	BIRD BRIAN	5	SCUFFELL MICHAEL I. PATRICIA C. (JONES)	6	THOMPSON WAYNE G. (HAWN) CAROL A.	7	ARMSTRONG JAMES K. MARGARET A.	8	PRUNNER GORDON K. (CASSELMAN) CORINNE B.	9	ST. PIERRE MARC D. MICHELLE J.	10	COTTER NORMAN V. GLORIA P. (GAUTHIER)	11	DARVILLE JULIA	12	BUCKING JOHAN B. BETTY A. (TILLART)	13	MOORE LESLIE G. EVA L. (MCLEAN)	14	MOORE LESLIE G. EVA L. (MCLEAN)	15	QUESNEL ROBERT R. (RAY) KAY M.	16
ROW B		1		2		3		4	BIRD DARWYN LYNDA	5		6	POIRIER LIONEL T. (BINGLEY) LYANNE R.	7	LEWIS JACK W. (EDWARDS) KEITHA M.	8	GRANT DONNA L. RUEST HELEN J.	9	LAPIERRE JEAN-GUY J. (LAMBERT) JUDITH D.	10	GRANT DEAN N. DALE P. (BROTHERS)	11	MORIN M. JANE (SORBIE)	12	BUCKING JOHAN B. BETTY A. (TILLART)	13	MOORE LESLIE G. EVA L. (MCLEAN)	14	QUESNEL ROBERT R. (RAY) KAY M.	15	QUESNEL ROBERT R. (RAY) KAY M.	16

5	4	04/11/24	REVISION 2024	SN	SP
4	3	02/16/24	REVISION 2024	SN	SP
3	2	05/24/22	REVISION 2022	VB	SP
2	1	02/04/2022	REVISION 2021	VB	SP
1	0	03/19/21	REVISION 2021	TB	SP
ISSUE No.	REV No.	DATE (MM/DD/YY)	REASON FOR ISSUE	BY	APPD BY

ISSUE

CONSULTANT



HSP Inc.
5715 Warner Drive
Long Sault, ON
Canada K0C 1P0
T: 613-932-3289
F: 613-937-0125
www.hsp.ca



THIS DRAWING, SPECIFICATIONS AND RELATED DOCUMENTS ARE THE PROPERTY OF HSP INC. AND MUST BE RETURNED UPON REQUEST. UNAUTHORIZED USE OF THIS DRAWING, DISCLOSURE OF TECHNICAL INFORMATION CONTAINED THEREIN, OR REPRODUCTION EITHER IN WHOLE OR IN PART FOR USE BY ALL THIRD PARTIES, IS FORBIDDEN UNLESS WITH PRIOR WRITTEN PERMISSION OF ALL HSP INC. ALL SUCH AUTHORIZED REPRODUCTIONS SHOULD BEAR THIS NOTICE.

DRAWING SHOULD NOT BE SCALED. DIMENSIONS SHOWN MUST NOT BE USED FOR CONSTRUCTION UNTIL VERIFIED IN THE FIELD. ALL DISCREPANCIES MUST BE REPORTED TO THE OFFICE BEFORE COMMENCING WORK.

STAMP	NORTH ARROW
-------	-------------

CLIENT: **ST. LAWRENCE VALLEY CEMETERY**
15570 COUNTY ROAD 2,
INGLESIDE, ONTARIO
K0C 1P0

PROJECT: **GATEWAY COLUMBARIA #1, #2 & #3**

DESIGNED BY:	CHECKED BY:
DRAWN BY: V. BOILEAU	APPROVED BY:
SCALE: N.T.S.	DRAWING No. SK1
DATE: MARCH 2021	PROJECT No. 10575
SHEET 2 of 15 REVISION: 4	

H:\St. Lawrence Valley Cemetery\11416 - 2024 Plan Update\2024 SITE PLAN UPDATE.dwg

LAKESHORE #1A

ROW A	BOWERING RONALD L. (REDMILL) BARBARA	PESCOD JOHN E. (HAYSTEAD) BARBARA J.	HURRELL LAWRENCE J. (TAYLOR) DORIS D.	BRANCHAUD ROBERT C. (WILSON) JOYCE A.	CARON EDGAR H. (PERRAS) JACQUELINE N.	MILLER DARRELL D. (BURNIE-MILLER) HEATHER M.	BURNIE ROBERT BRENDA	AUTY STANLEY D. (BURNIE) VERLYN A.	MALONEY JAMES (JIM)	JENSEN JOHN F. (MAINVILLE) BERNADETTE	ARSENEAU LANGE J. ELISE M. (SABOURIN)	BLANCHARD LEO J. THERESE C. (SABOURIN)	OSTLER STEVEN PATRICIA	MORRISON CLIFFORD E. (WRIGHT) DOROTHY E.	MACGREGOR (CARON) SUZANNE M.	LATOURE RONALD R. (O'SHAUGHNESSY) SHARON E.	FRY A. JACK (POWER) SUZANNE A.	MASKERY WILFRED S. PEGGY N. (MILLWARD)	SLYKHUIS DRIES (KONINK) GERRITJE (GERRY)	DESCLAURIERS DR. DENIS	BABICH LEONARD P. (WILSON) DOROTHY R.	BURROWS BRIAN ELIZABETH	HAINEAULT GUY A. (LAVOIE) HELEN M.	MITCHELL THOMAS R. SHIRLEY D.
ROW B	RACINE MAURICE DIANE	SMITH ELSIE	MCGREGOR JIM (CAMPEAU) CARMEN	MCBAIN DONALD D. (RENNICK) GLORIA A.	STANSEL JOHN A. (TWIN SISTER) GRACE	BINGLEY WAYNE (MCMARTIN) AILEEN M.	BURNIE	BANYAI LOUIS GILDA	CORDEN BRUCE BURT	LOPEZ PETER S. (MCPHAIL) SUSAN	SWETTENAAM NORMAN R. (MCALLISTER) ROSEMARY A.	KIRKEY J. BRIAN (CAMPBELL) DARLENE F.	LAUZON VERNON (MAJOR) SHIRLEY	LAROCHE EDWARD (EDDY) IRENE M.	LATOURE DONALD	LATOURE HARVEY L. (SAUVE) CECILE M.	LOCEY HERBERT T. (GOUDIE) GWENDOLYNE B.	CAMPBELL GORDON M. (DRISCOLL) GAIL P.	MCINTYRE DEAN JAMIE (HUGHES) BRENDA L.	BROWN KEVAN SUSAN	SZIWAGRZYK ZYGMUNT (HALABURAK) ANNA	ROBERTS MICHAEL W. (BORLASE) BARBARA A.	JULIEN RAYMOND (FLARO) JOAN	BEAULNE (GOUGH-COUGHLAN) GERTRUDE HELENE

LAKESHORE #1B

ROW A	YEDEMA HIDE (BOTTEMA) NELLY J.	VAICEKONIS PRANAS P. (FRANK)	LEMOINE LAURENT J. (LAFRAMBOISE) MARY G.	SHER ROBERT I. (ILLES) ELIZABETH	HOWE DOUGLAS L. (MILLS) D. ELEANOR	SCOTT FREDERICK J. (STEDMAN) MARJORIE P.	VILLENEUVE ROBERT (CRITES) MADELINE	THOMPSON ANN A. ST. LOUIS GERALD	MACRAE ALLAN NEIL (YATES) PATRICIA C.	EADIE ARCHIE ROY (WADDELL) BEATRICE ANNE (BEA)	FRECHETTE FERNAND O. (MASSE) BERNADETTE Y.	PARKER GILBERT S. (IRWIN) FLORENCE E.	DAFOE ERIC L. (POLLARD) GAIL C.	DAFOE IAN L. (HIS AUNT) DAFOE MARJORIE J.	MCMATH SAMUEL BLAIN (GADBOIS) CATHARINE ANNE	GADBOIS PERRY D. (HICKMAN) DOROTHY JANE
ROW B	LABELLE JEAN-PAUL (PAUL) (COLLINS) LINDA G.	CASSELMAN IVAN R. (MILLWARD) DOROTHY O.	COUGHLAN (WALSH) ROSE MARIE PETER	JULIEN RHEAL J. (BOUCHARD) FLEURETTE R.	JACOBS MICHAEL (SCOTT) SANDRA W.	RUNIONS KEN C. (LEGUE) SHARON ANNE	RUNIONS DAVID C. BELOVED SON OF KEN & SHARON	SCOTT RAYMOND W.	ST. DENIS RAYMOND A. (MARLEAU) DORIS L.	FRY JOHN EDWARD (BLACKLOCK) PATRICIA LEONA	ROY SANFORD O. (MCBAIN) CAROLINE	MCCORMICK ROBERT LESLIE (CROSS) JACQUELINE LINDA	MIRON R. RAY (BAKER) ROWENA	JARRETT WILLIAM E. (POITRAS-PETTEN) SHIRLEY A.	RAGUNATHAN CHINNAPPAH (CHIN)	TOLTESI

LAKESHORE #1C

ROW A	GOGO FLOYD E. (THOMPSON) JEAN A.	HILLIS GEORGE (HEARD) JANET E.	GILLARD ROBERT ROWDY (MCMARTIN) SUSAN H.	BAIRD DR. JAMES T. (LALONDE) MARY JANE	HOLLINGSWORTH REGINALD J. (ELLIS) EMMA A.	JAMIESON (WARNER) PATSY JEAN	RANKIN KIMBERLEY F. FRANCIS A.	HANTON CLARENCE J. (DEROUCHIE) ANNETTE F.	HANTON PAUL C. (BRAZEAU) LYNN M.	VANDER WOUDE ANDREW (POZSONYI) LYNN T.	VANDER WOUDE	CASTLE ALBION (COTNAM) MARY ALICE	JOHNSTON LORNE A. (BUD) (WOODSIDE) MARION E.	SHAVER VIRGINIA M.	MCWILLIAMS RICHARD (ROUSSELLE) DOROTHY	MCWILLIAMS LINDA
ROW B	MODY WALTER (GIBSON) JUNE A.	BREAR ROGER H. (HICKMAN) DONNA MARIE	COTE BRUCE	ANDREWS COLLEEN	PAPIC CONSTANTIN (GUS) (DUFFEY) LEILA GRACE	ALLAIRE	BABICH-ADAMS SUZANNE BABICH-DIXON JANETTE CATHERINE	NURSE IAN E. (HANTON) FRANCINE E.	LEQUE ERNEST D. (LALONDE) DORLEEN W.	TREMBLAY CHARLES MARGARET	ARMSTRONG HATTIE C.	EADIE BRIAN ROBERT (ARMSTRONG) WENDY LYNN	BAKER TERRY J. (BOUCHER) GISELE M.	DAVIS PERCY W. MARJORIE	SHARPLEY BRUCE L. (DAY) JOYCE E.	SHARPLEY DAVID B.

5	4	04/11/24	REVISION 2024	SN	SP
4	3	02/16/24	REVISION 2024	SN	SP
3	2	05/24/22	REVISION 2022	VB	SP
2	1	02/04/2022	REVISION 2021	VB	SP
1	0	03/19/21	REVISION 2021	TB	SP
ISSUE No.	REV No.	DATE (MM/DD/YY)	REASON FOR ISSUE	BY	APP'D BY

ISSUE

CONSULTANT



HSP Inc.
 5715 Warner Drive
 Long Sault, ON
 Canada K0C 1P0
 T: 613-932-3289
 F: 613-937-0125
 www.hsp.ca

THIS DRAWING, SPECIFICATIONS AND RELATED DOCUMENTS ARE THE PROPERTY OF HSP INC. AND MUST BE RETURNED UPON REQUEST. UNAUTHORIZED USE OF THIS DRAWING, DISCLOSURE OF TECHNICAL INFORMATION CONTAINED THEREIN, OR REPRODUCTION EITHER IN WHOLE OR IN PART FOR USE BY ALL THIRD PARTIES, IS FORBIDDEN UNLESS WITH PRIOR WRITTEN PERMISSION OF ALL HSP INC. ALL SUCH AUTHORIZED REPRODUCTIONS SHOULD BEAR THIS NOTICE.

DRAWING SHOULD NOT BE SCALED. DIMENSIONS SHOWN MUST NOT BE USED FOR CONSTRUCTION UNTIL VERIFIED IN THE FIELD. ALL DISCREPANCIES MUST BE REPORTED TO THE OFFICE BEFORE COMMENCING WORK.

STAMP	NORTH ARROW
-------	-------------

CLIENT:
ST. LAWRENCE VALLEY CEMETERY
 15570 COUNTY ROAD 2,
 INGLESIDE, ONTARIO
 K0C 1P0

PROJECT:
LAKESHORE #1A, #1B, & #1C

DESIGNED BY:	CHECKED BY:
DRAWN BY: V. BOILEAU	APPROVED BY:
SCALE: N.T.S.	DRAWING No. SK2
DATE: MARCH 2021	PROJECT No. 10575
SHEET 3 of 15 REVISION: 4	

LAKESHORE #2

ROW A	HAMEL MAURICE R. (HUNGERFORD) RUTH K.	1 CAMPBELL JAMES H.C. (LAFRAMBOISE) EDNA G.	2 RACINE RONALD A. (STRACHAN) SHERRY LYNN	3 LORTIE ROBERT J. (PRUNNER) MARGARET J.	4 TAYLOR DR. GARTH ALFRED BEVERLEY	5 DAVIS ROBERT (BOB) J. (COOKE) SHARON E.	6 SANDERSON FRANK JEAN	7 CROSTHWAITE FRED T. (RICHARDS) JUNE F.	8 COUGHLAN RODERICK A.F. (FRAPPIER) DENISE CATHERINE	9 LALONDE RONALD A. (SPOULE) MAXINE D.	10 WIBBERLEY JAMES A. (THIBODEAU) JOAN E.	11 KILLORAN MICHAEL BRIAN (BACKSTROM) MARY JANE	12 KILLORAN ROBERT W. (RIVIER) BEVERLEY M.	13 JANY FRANZ (KOHLER) HERMINE ANNA	14 ASSALY GEORGE EDNA M.	15 GILLARD DONALD L. (MERKLEY) ELIZABETH (BETTY)
ROW B	JOANETTE ROGER JOSEPH	1 HOGAN ERIC J. (TRIMBLE) MARY LOU	2 BRAZEAU JEAN-GUY	3 BURTONSHAW CHARLES S. (WHITFORD) CATHERINE I.	4 BAIRD GISELE E. RICHARD A.	5 DAVIS ANDREA	6 DEROCHIE DONALD M. (ROBERISON) JOAN	7 SAMSON GERARD J. (MCCULLOUGH) CHRISTINE C.	8 DARLING WALTER S. (RANKIN) AUDREY F.	9 DARLING VALERIE FAY	10 UPPER MORGAN (FERGUSON) JEAN	11 GADBOIS CORY EDWARD RICHARD	12 GADBOIS ALLAN GERALD (FILION) CATHY BEATRICE ANNE	13 WILSON ALISON A. PROULX (DEREK D.)	14 TREMBLAY RODOLPHE (ST. LOUIS) MARY GRACE	15 CLEARY MICHAEL (TREMBLAY) DEBORAH

CONTINUED BELOW

ROW A	SMITH BARRY J. (CARRIERE) KATHLEEN M.	17 LEFEBVRE GARY C. (JODOIN) DOROTHY	18 BAUMGART WERNER W. (MEYER) ELFRIEDE H.	19 CAMPBELL NORMAN A. BETTY LOU	20 LAVALLEE CLAUDE P.R. (STANG) PEGGY A.	21 TURGEON FRANCOIS M. (SAUVE) DEANNE G.	22 HART RUSSELL A. (LATREILLE) EILEEN P.	23 SHANE RAY E. (STANG) JEANNINE D.	24 GOVER KEITH A. BRENDA M.	25 CRITES GEORGE ALLAN (WICKLANDER) ANNIE EILEEN	26 DUNCAN BOWEN WILLIAM (BILL) LINDA (ANN)	27 DUBE BERNARD O. (VAN GALDER) CORNELIA P.	28 GRAVELEY/BEAUCHAMP DAVID J. EVELYN	29 CLINTON BRIAN P. (LOCK) E. JOY	30 LAUZON LAURIET (LARRY) (VIAU) ALMA L.R.	31 FORD A. DOUGLAS (COOPER) PAULINE
ROW B	EASTMAN JAMES (LEFEBVRE) JUDITH	17 MARSOLAIS BERNIE J. (TREMBLAY) GAIL A.	18 BELL JAMES D. (GROVER) BARARA J.	19 SCHWERDTFEGER LYLE E. (MCDUGALL) MARGO M.	20 LALONDE (LASCELLE) DONNA M.	21 LEBRETON ARMAND (GAUTREAU) YOLANDE	22 LASCELLE NELSON E. (RODERICK) DEBBIE G.	23 BLAIR ROBERT G. VIRGINIA L.	24 LACHAPELLE BRIAN J. (OLSON) DEBBIE A.	25 SHAVER WILLIAM JOHN (CANOUGH) BRENDA L.	26 RUFH THOMAS S.F. (VACHON) PAULETTE	27 SAGE ATHOL J.M.	28 DUMOULIN RICHARD M. (VIAU) CAROLYN E.	29 HUNTER/QUESNEL GERTRUDE JEAN-CLAUDE	30 LAUZON RAYMOND J.	31 BERGERON ALLAN C. (WOOD) ELAINE M.

LAKESHORE #2A

ROW A	SMITH HARRY	33 BRYAN DAVID (CASSELMAN) CAROLE	34 LAUBER WAYNE W. (BERGERON) LORRAINE R.	35 BLACK DAVID JOHN (ROSE) BARBARA MARION	36 CARRA JOSEPH (JOE) (RAVARY) DONNA	37 DAY MARLIN L. (DENEALT) HELENE J.	38 RANKIN MAURICE (HAMILTON)	39 FINKE HEINZ G. (RUSSING) ANITA	40 TREMBLAY RONALD J. (WEBSTER) LYNN S.	41 MARKELL/ERVINE NELDA JOAN (DAUGHTER) GAIL EDITH	42 FORBES DONALD A. (KUCHAN) LAURA A.	43 ANDERSON REGINALD B. (HARTLE) PATRICIA I.	44 SMITH MERRILL L. (DOWD) DORIS A.	45 GARRETT/JARVO DONALD W. (WILSON) M.E. PEGGIE	46 WEBER RICHARD P. (TAYLOR) JEAN M.	47 GABRI LARRY A. (MURPHY) SHEILA J.
ROW B	SAUVE ALPHONSE F. (SON) PAUL A.	33 TAILLON RAYMOND WALLACE (HUSBAND OF PIERRETTE LADOUCEUR)	34 CHAUSSE ALBERT E. (FARTHING) CAROL R.	35 ROSE SAMUEL ERNEST (TAYLOR) MARGARET	36 THURGOOD WILLIAM	37 HEATH / DAYE HOWARD C. JUDY ANN	38 KENNEDY HUBERT G. (VERVILLE) GISELE C.	39 GRAY KEITH R. (LUSSIER) MONIQUE M.	40 MORENCY GUY C. (EADIE) SHERYL E.	41 KYER KENNETH A. (HARRIS) BONNIE A.	42 KIRKEY/ANSELL (LECLAIR) ELIZABETH L. MICHAEL J.	43 HARTLE	44 CROSS/POIRIER (SISTER) REINA (BROTHER) DENIS	45 MURPHY	46 LEIGHTON DOUGLAS L. (OVERSON) MURIEL D.	47 QUENNEVILLE RONALD R. (RICHARD) FLEURETTE R.
ROW A	MCVEY GORDON (MILLWARD) MARY	49 EMPEY FRED S. FRANCINE E.	50 CARON	51 WARNER VANETIA JEAN LAZZARI	52 HAINEAULT GEORGE R. (O'NEIL) BEVERLEY J.	53 SENN/SMITH RONN M.B. ANN	54 HOUSTON JOSEPH C. (HUMPHREY) JOYCE M.	55 BARCLAY STEPHEN D. (HOLLISTER) SHARON A.	56 ARMSTRONG STUART H. SHIRLEY J.	57 LEONARD HERBERT A. (BRUYERE) PAULINE C.	58 BEDARD RENE O. (SHANE) DEBORAH A.	59 BEDARD MARCEL L. (LOYER) DONNA D.	60 PRICE STEVEN DAVIS	61 BARRIE ROBERT J. BRANCHAUD BETHAIA R.	62 KEEN LAURENCE H. (BELSON) DOROTHY M.G.	63 METIVIER J. GILLES (HAVILAND) M. JEAN
ROW B	MIRON/MCLENAN MICHAEL	49 GALLANT SHAWN W.	50 ST. DENIS RHEAL A. (BAZINET) THERESE C.	51 LAZZARI LUIGI (TOUCHETTE) CLAUDETTE	52 MCDUGALL GARRY K. (LUSSIER) MARLENE T.	53 SCHWERDTFEGER RICHARD LYLE (BERMAN) LINDA ANNE	54 ANDERSON PHILIP C. (PICHE) KAREN L.	55 GOODHEW THOMAS C. (PILLING) MAY	56 BARNETT RICHARD A. (BROWN) BRENDA L.	57 COTE HERMAN D. (FISHER) DOROTHY	58 LABELLE RONALD A. (SON) MATTHIEU P.	59 MCLELLAN (SD&G) PAUL (CONROY) COLLEEN J.	60 MARLIN ELIZABETH A. (BETTY)	61 VILLENEUVE MAURICE H. (LALONDE) LOIS V.	62 MEILLEUR RICHARD (TREMBLAY) CECILE	63 PRICE DWIGHT A. (MCDONALD) CAROLYN A.

CONTINUED BELOW

5	4	04/11/24	REVISION 2024	SN	SP
4	3	02/16/24	REVISION 2024	SN	SP
3	2	05/24/22	REVISION 2022	VB	SP
2	1	02/04/2022	REVISION 2021	VB	SP
1	0	03/19/21	REVISION 2021	TB	SP
ISSUE No.	REV No.	DATE (MM/DD/YY)	REASON FOR ISSUE	BY	APP'D BY

ISSUE

CONSULTANT



HSP Inc.
5715 Warner Drive
Long Sault, ON
Canada K0C 1P0
T: 613-932-3289
F: 613-937-0125
www.hsp.ca



THIS DRAWING, SPECIFICATIONS AND RELATED DOCUMENTS ARE THE PROPERTY OF HSP INC. AND MUST BE RETURNED UPON REQUEST. UNAUTHORIZED USE OF THIS DRAWING, DISCLOSURE OF TECHNICAL INFORMATION CONTAINED THEREIN, OR REPRODUCTION EITHER IN WHOLE OR IN PART FOR USE BY ALL THIRD PARTIES, IS FORBIDDEN UNLESS WITH PRIOR WRITTEN PERMISSION OF ALL HSP INC. ALL SUCH AUTHORIZED REPRODUCTIONS SHOULD BEAR THIS NOTICE.

DRAWING SHOULD NOT BE SCALED. DIMENSIONS SHOWN MUST NOT BE USED FOR CONSTRUCTION UNTIL VERIFIED IN THE FIELD. ALL DISCREPANCIES MUST BE REPORTED TO THE OFFICE BEFORE COMMENCING WORK.

STAMP	NORTH ARROW
-------	-------------

CLIENT:
ST. LAWRENCE VALLEY CEMETERY
15570 COUNTY ROAD 2,
INGLESIDE, ONTARIO
K0C 1P0

PROJECT:
LAKESHORE #2 & #2A

DESIGNED BY:	CHECKED BY:
DRAWN BY: V. BOILEAU	APPROVED BY:
SCALE: N.T.S.	DRAWING No. SK3
DATE: MARCH 2021	PROJECT No. 10575 SHEET 4 of 15 REVISION: 4

LAKESHORE #3A

ROW A	WINTERS CARMAN (TURNER) MARY	1	COOLINS	2	LABOSSIERE YVON J. MARIE P.	3	DEMERY JEFFREY L. (BLUE) BARBARA A.	4	LALONDE MARK A. (BROTHER) PAM L. (SISTER)	5	LALONDE NORMAN E. (SAUCIER) THERESE M.	6	NASON JOHN ALDEN (TONNING) FRANCES ANN	7	MCKEE JOHN C. ALICE J.	8	DOIG GRAEME M. MARY J.	9	KERR FRED T. RITA B.	10	CHAN RODERICK J.	11	BAKER NORM R. (SNUTCH) JUDY C.	12	ANDREWS DONALD A. CHARLENE E.	13	LEE JOHN H. (GAMBLE) TREVIA E.	14	OXLEY MICHAEL J.	15	LABROSSE CLAUDE R. MONICA A.	16
ROW B	MOREY/HALL ROBERT G. (CUTLER) VICKI M.	1	JONCAS PIERRE (WELLS) MARILYN	2	CRAWFORD W.J. (JACK) JANET	3	HART ERICA (ROBERTSON) DIANE B.	4	BROWN RONALD A. (GODARD) MADELEINE C.	5	LACELLE	6	BISBEE RONALD C. (DAWSON) CATHERINE A.	7	LAROCHE/ GILMORE GERALD R. CAROL B.	8	BRISBOIS MARVIN W. SYLVIA M.	9	MCLEOD ANGUS S. (MOSINDY) DESIREE D.	10	MCGILLIS ROBERT J. JANICE L.	11	O'NEIL BEATRICE H.	12	VAN DE GLIND ISAAC ROBERT	13	INGRAM WILLIAM J. DONNA C.	14	INGRAM STEPHEN W. (HIS BROTHER) MICHAEL A.	15	RIVIER ROGER F. (ARMSTRONG) JOY B.	16

CONTINUED BELOW

ROW A	BRYAN DAVID E. (BLAKELY) MYRTLE E.	17	CRITES ALAN M. (LANGABEER) DEBORAH L.	18	MERPAW BRIAN A. (BUSH) CHERYL A. (BLANK)	19	PLUMADORE DELBERT G.A. (FROATS) DORIS P.	20	DENNENY MORGAN (CRAWFORD) BONNIE	21	CLEMENT ROGER E. (LACROIX) DIANE M.	22	GALLINGER TIMOTHY G. (ATCHISON) SHARON E.	23	BOWEN MICKEY K. (TYO) SYLVIA J.	24	DICAIRE ROGER (O'SHAUGANESSY) ANNA LEE	25	JOHN DR. DENNIS A. (WALTERS) BLONDELL E.	26	MACHNACKY MARY E.	27	MACHNACKY GEORGE (DAUNCEY) KATHRYN E.	28	MACHNACKY CHRISTINA J.	29	DIXON LYLE M. (GUINDON) PAULINE M.	30	PLAMONDON/ DARYCHUK CLAIRE (DAUGHTER) LINDA	31	PLAMONDON GORDON ROBERT DIANE MARIE	32
ROW B	ROWE	17	ROBERTSON RICHARD (DICK) (CAMPEAU) GISELLE A.	18	COSTELLO WILLIAM (BILL) MARY MYRA	19	HARTLE EDWARD A. (WYLLIE) MAUREEN M.	20	DUNCAN JEAN	21	DESNOYERS LUC A. KAREN E.	22	LEBLANC DOUGLAS (CAMERON) BARBARA	23	BRANCHARD ROBERT C. (HARNACK) CAROLYN D.	24	BRANCHARD BRIAN C. (MCGILLIVRAY) HEATHER D.	25	BINGLEY BLAIR L. (BARRY) THERESA M.	26	BINGLEY CHAD VINCENT	27	THOMAS WILLIS G. WANDA A.	28	MATT RUDOLF	29	ROBERTSON JACK (CULLERIER) CAROLE	30	CAMPBELL COLIN G. (STE CROIX) BERTHA M.	31	HUTT THOMAS (TOM) (GENIER) JANET	32

LAKESHORE #3B

ROW A	MOORE JOSEPH R. PATRICIA M.	33	GIBBS ALLAN E. (FORTIER) ANDREE M.	34	MANSON ROBERT H. (BURNS) EILEEN V.	35	LAPERLE MIKE J. (DUQUETTE) CAROLE E.	36	DIGIOSIA JOHNNY MARABELLA	37	BUTTERS KENNETH F. (LANGSTAFF) JUDITH C.	38	CALDER THOMAS S. (CARDINAL) COLETTE C.	39	ANDERSON DOUGLAS G. (THOMAS) LYNWEEN E.	40	LEGER GILLES R. (DICAIRE) MARCELLE	41	ST. LOUIS PAUL E. (TYO) BRENDA B.	42	BRUNET GERALD R. (PORTER) LEORIA I.	43	MYERS BRIAN GAIL	44	TAYLOR SHARRON (HEARD)	45	THOMPSON KENNETH DALE	46	COX DR. MICHAEL D. MARGARET R.	47	SAVARD WAYNE H. JOCELYN E.	48
ROW B	MACLURE ALLEN J. (FREUND) FRANCINE C.	33	GIBBS JAMES BRIAN (SISTER) SHEILA M.	34	PAQUIN SERGE (MILNER) JOAN M.	35	GALNA PAUL D. (BRUNETTE) TERRY ANN	36	TINKER ALAN J.W. (CAMERON) (JONES) DEBORAH A.	37	BOOKHOUT GERALD K. CAROL A.	38	YOUNG BARRY W. (BROTHER) DAVID H.	39	CASSELMAN LYLE W. (MCNAMARA) GRETA S.	40	DUPUIS KIRKE R. (FAGNANT) TERESA (TERRY)	41	LUNN GARY A. (LOCKE) ANNE M.	42	LEGUE DUANE R. (WHITFORD) RHODA F.	43	FROATS HUBERT G.W. (LEGUE) DARLENE C.	44	JOHNSTON (RALPH) WILLIAM R. (HEARD) SHIRLEY L.	45	HEREDIA MAXIM A.J. (ZABLAH) KATHLEEN (KATHY)	46	DOLAN B. KEITH (SCHILLER) HANNAH	47	SAVARD	48
ROW A	HART TERRY L. (BAKER) MAUREEN S.	49	POITRAS JOHN P. (RUSSELL) THERESA I.	50	MACDOUGALL ROBERT A. (MIZENER) HAZEL N.	51	RODERICK LAWRENCE C. (SUTHERLAND) MARY C.	52	MCDONALD J. STEPHEN (COULTER) PAULA M.	53	BELLIS RAY L. (WILLIAMS) OLIVE	54	BELLIS MARY WYN	55	JOYAL MICHEL E. (WEEGAR) VIRGINIA (VICKY)	56	BOLTZ / RAMSAY DONALD C. SUSAN P.	57	MORAH / STEWART JAMES I. DONNA L.	58	DESILETS/ LAMONTAGNE CLAUDE G. LOUISE A.	59	PRIEUR/BRAZEAU WILFRID (WILLY) JACQUELINE C.	60	ALGUIRE BILL G. (JOHNSTON) MARY LYNN A.	61	WATKINS/SIMPSON CHRISTOPHER (RIVET) HUGUETTE	62	WATKINS SAMUEL J. (CRIMMINS) ANNE	63	GIRARD THOMAS H. (MASSIA) LUANA L.	64
ROW B	CASSELMAN GORDON C. (ARMSTRONG) MARJORIE S.	49	RAMANAUSKAS ROBERT P. (REDDICK) SHIRLEY E.	50	CRONN GEORGE A. ROSEMARY	51	CLEARY PETER J. (RODERICK) EVELYN M.	52	JOUSTRA TEAKE (BURTENSCHAW) RITA E.	53	JUNEAU PAUL D. (TANNER) SANDRA C.	54	AITKEN ALAN (MARION) FRANCINE M.	55	JOYAL	56	POND ALPHEGE J. (BROWN) MARLENE C.	57	SAVARD CAMERON WILLIAM	58	BLACK BRYAN W. JOANNE M.	59	RUTLEY RONNIE C. JOHANNE M.P.	60	LABELLE JOHN R. LYNN C.	61	HOUGH MARLENE G.	62	O'NEIL (HOUGH) CAROLYN J.	63	HILL EUGENE E. (BARKLEY) SYLVIA P.L.	64

CONTINUED BELOW

5	4	04/11/24	REVISION 2024	SN	SP
4	3	02/16/24	REVISION 2024	SN	SP
3	2	05/24/22	REVISION 2022	VB	SP
2	1	02/04/2022	REVISION 2021	VB	SP
1	0	03/19/21	REVISION 2021	TB	SP
ISSUE No.	REV No.	DATE (MM/DD/YY)	REASON FOR ISSUE	BY	APP'D BY

ISSUE

CONSULTANT



HSP Inc.
5715 Warner Drive
Long Sault, ON
Canada K0C 1P0
T: 613-932-3289
F: 613-937-0125
www.hsp.ca



THIS DRAWING, SPECIFICATIONS AND RELATED DOCUMENTS ARE THE PROPERTY OF HSP INC. AND MUST BE RETURNED UPON REQUEST. UNAUTHORIZED USE OF THIS DRAWING, DISCLOSURE OF TECHNICAL INFORMATION CONTAINED THEREIN, OR REPRODUCTION EITHER IN WHOLE OR IN PART FOR USE BY ALL THIRD PARTIES, IS FORBIDDEN UNLESS WITH PRIOR WRITTEN PERMISSION OF ALL HSP INC. ALL SUCH AUTHORIZED REPRODUCTIONS SHOULD BEAR THIS NOTICE.

DRAWING SHOULD NOT BE SCALED. DIMENSIONS SHOWN MUST NOT BE USED FOR CONSTRUCTION UNTIL VERIFIED IN THE FIELD. ALL DISCREPANCIES MUST BE REPORTED TO THE OFFICE BEFORE COMMENCING WORK.

STAMP	NORTH ARROW
-------	-------------

CLIENT:
ST. LAWRENCE VALLEY CEMETERY
15570 COUNTY ROAD 2,
INGLESIDE, ONTARIO
K0C 1P0

PROJECT:
LAKESHORE #3A & #3B

DESIGNED BY:	CHECKED BY:
DRAWN BY: V. BOILEAU	APPROVED BY:
SCALE: N.T.S.	DRAWING No. SK4
DATE: MARCH 2021	PROJECT No. 10575
SHEET 5 of 15 REVISION: 4	

LAKESHORE #4

ROW A	ARMSTRONG GAIL FRANCES	FITZPATRICK MICHEL (MIKE) (FRIEDMAN) LEAH F.	MILLS ALAN (MARION) NICOLE	SYNOTT DAVID A. (EMOND) LINDA A.	MCALLISTER J. BRIAN (NYMAN) M.J. MARILYN	LARIVIERE ANDY S. (ST. JOHN) SUE M.	MCKENZIE GRANT H. (SHOREY) JOAN S.	SNYDER BRIAN W. (MCKENZIE) PAMELA A.	WOOD ROBERT A.E. (LANGILLE) DOLORES A.	DALLEY WILSON H. (LARIN) CLAUDETTE I.	HENRY (SISTERS) GLYNIS A. CAROLYN D.	MURPHY LORENZO A. (GUENET) FRANCINE M.	BILMER DANNY E. (LAFAVE) TAMMY L.	LAMOUREUX ROGER R. (CONELY) COLLEEN W.	SMITH JANET W.	LOVELL GARY E. (SMITH) BARBARA J.
ROW B	MURPHY LARRY H. (JOHNSTON) LINDA L.	FAWCETT JOHN PERCY (CANOUGH) SHIRLEY E.	SIEGMUND BERNIE H. LINDA A. (MURPHY)	MCALLISTER W. EARL (GODARD) DEBBIE A.	BARRIE JAMES A. (MCALLISTER) JOYCE C.	MARTINEAU DANIEL A. (LAFRAMBOISE) IRENE A.	FROATS RICHARD S. (BISSONNETTE) DIANE C.	GORMAN PETER G. (DAUGHTER) VERONICA C.	PARFETT DONALD R. (FARRELL) SHIRLEY A.	DALLEY RICK	LECLERC CHESTER J. (ROVERT) EILEEN J.	BISSON GERALD R. LYNN N.	VEENSTRA ANDY (LEGUE) FAYE	VEENSTRA BO (MACFAYDEN) LAURIE	FIDDLER JAMES A. JANET E.	ROSE RON (THORNE) BETTY

CONTINUED BELOW

ROW A	KELSO ROBERT IAN JANET N.	GIROUX ANDRE (COOPER) JUDY	DAVIDSON KEVIN ANDREW (PERRIN) CRYSTAL ROSE	DAVIDSON JACK ANNE	WYLEMANS YVON (VOET) JUDY D.	SURPRENANT ELIZABETH J.	PILON RICHARD (UPPER) BONNIE	O'SHAUGHNESSY MARTY DEXTER HART (BROWN) PATTY LYNNE	O'SHAUGHNESSY PATRICIA MARGARET	MASON NORM (FREEMAN) MARGI	MCLAREN KENNETH A. (BURNIE) BETTY JANE	GARDINER BERNIE SYDNEY J. SHARON	BURNIE SHANE F.A. (HODGINS) LYNETTE S.	POIRIER JAMES DEBRA	FORTIER RICHARD HECTOR (LAPONSEE) ANNA MAY	
ROW B	SCHROEDER WILHELM (SCHLOSSMAGHER) ANNA	YOUNG REGINALD J. (WHITE) MARILYN E.	DAVIDSON PAMELA	MURPHY HAROLD J. (GRANT) BEVERLEY A. COLE R.	MAINVILLE ROSARIO D. (GERVAIS) JEANNETTE M.	MCDONALD (CHARLIE) CHARLES A. (CAMPBELL) NANCY E.	WALTER FRIEDOLIN (MUELLER) REGINA	TOONE W. EDWARD PATRICIA A.	SAGE STEPHEN W. (KINGSTON) CAROL ANN L.	DALEY JAMES W. (MCCOSHAM) ANN M.	WILLIAMSON A. HAROLD (NYMAN) GAIL V.A.	ROACH JAMES A. (JULIEN) ANITA M.	SEGUIN ERNIE J. (EAMER) BERNICE D.	SEGUIN CHRISTOPHER ANDREW	DEROCHIE JOSEPH E. (POIRIER) DEBORAH A.	POLLOCK IAN W. (MCLAUGHLIN) LINDA J.

LAKESHORE #4A

ROW A	JANSEN HENRY BRENDA	JANSEN DARCY H.	SECORD JAMES KILGER BERNICE	DELGRECO MARCELLO (MCLELLAN) JANE E.	VAILLANCOURT GASTON (MEILLEUR) CLAIRE	SMYTH WILLIAM (CRANSTON) ANN	LECLERC JEFFREY (SMYTH) SANDRA	COUGHLIN SHELDON (SPEAGLE) LINDA MARIE	PEARSON GARY (JARRETT) JOAN	COOK MICHAEL D. (DESNOYERS) TAMMY A.	ESDON ROGER J. (BERTRAND) DENISE	JOHNSON ERIC (HAWKE) LOIS E.	COPELAND/ HALLIDAY J. ROBERT LINDA J.	REGNIER JEAN-DENIS (PRIEUR) JUDY	REGNIER ASHLEY	TYRELL DENNIS KINGSLEY (MCDONALD) SHARON C.
ROW B	LAST ERIC R. M. YVONNE	CHARRON PAUL E. (BRYDGES) LOUISE H.	DION GORDON A. (MARSHALL) KAREN A.	BRUNETTE PAUL R. (DALEY) LINDA A.	GODARD (SAUVE) AUGUSTA	PEARSON SCOTT G. (DELGRECO) DEBBIE J.	BROWN KEITH S. (SMITH) LINDA J.	BURTON JOHN SCOTT	JARETT HARRY (VINGERHOETS) LUCIA	BURNS VICTOR (CAMERON) MARION T.	SABOURIN RONALD A. PENNY L.	MCCULLEN JEFFERY A.	FLYNN HARRY (HARDY) DAENA M.	CHAYTOR JEFF M. (CARTER) SHELLEY A.	CRUMP ROBERT C.	MOORE JOHN F.R.

CONTINUED BELOW

ROW A	MURRAY BENJAMIN J. (CARON) PATRICIA	BOOKHOUT ERIC E. CAROLE E.	JAMES NORMAN D. HELEN A.	CAIRNS/GUAY WAYNE MATILDA	WRIGHT JOHN (PATERSON) MARGARET	MACGILLIS ALLAN BERNARD (PAYMENT) LOIS C.	MCCOSHAM JAMES LAWRENCE	FRECHETTE ROSS (HARKAI) ELIZABETH	DUMONT/HART BRIAN J. HARLENE HOLLY	MARION GILLES H. (BRUNET) HELEN L.	SMITH KENNETH J. (RUCKEMAN) ADELHEID M.L.	DAIGLE JOHN L. (LAZETTE) SYLVIA J.	LAPERLE/ BERGERON LUCIE P. STEVEN A.	GAGNON DENIS J. (LAPIERRE) JEANNETTE A.	GREENFIELD DORIS M. TINKER EILEEN D.	ASQUINI PETER R. MARGARET A.
ROW B	LAFRANCE MICHEL R. SORENSEN DEBRA K.	VACHON NORMAND R. (CAZA) SANDRA G.	SEGUIN GERALD M. (ALGUIRE) DONNA J.	MASSIA MAURICE A. CECILE M.	LABONTE GREGORY (CRUMP) DONNA L.	BARR FRANCIS D. (QUESNEL) PATRICIA E.	BRECHBILL PETER A. (MCVICKER) MARION C.	MACINTYRE CRUICKSHANK DONA E. MASON BARBARA A.	PETRIE SAMUEL I. GAIL A.	FLARO GARY E. (PETRIE) LAURIE L.	RIVIERE ERIC G. (EAMER) SANDRA E.	TURCOTTE PAUL G. BOISVENUE KELLY-LYNNE J.	BISSONNETTE ALLEN M. (AMYOTTE) DENISE C.	LISTER DOUGLAS (LORAN) SHIRLEY	HUNT EDWARD A. (CAMERON) EILEEN J.	VANPUTTEN ARIE A. JOAN A.

5	4	04/11/24	REVISION 2024	SN	SP
4	3	02/16/24	REVISION 2024	SN	SP
3	2	05/24/22	REVISION 2022	VB	SP
2	1	02/04/2022	REVISION 2021	VB	SP
1	0	03/19/21	REVISION 2021	TB	SP
ISSUE No.	REV No.	DATE (MM/DD/YY)	REASON FOR ISSUE	BY	APP'D BY

ISSUE

CONSULTANT



HSP
Engineering
and Environmental
Services

HSP Inc.
5715 Warner Drive
Long Sault, ON
Canada K0C 1P0
T: 613-932-3289
F: 613-937-0125
www.hsp.ca

THIS DRAWING, SPECIFICATIONS AND RELATED DOCUMENTS ARE THE PROPERTY OF HSP INC. AND MUST BE RETURNED UPON REQUEST. UNAUTHORIZED USE OF THIS DRAWING, DISCLOSURE OF TECHNICAL INFORMATION CONTAINED THEREIN, OR REPRODUCTION EITHER IN WHOLE OR IN PART FOR USE BY ALL THIRD PARTIES, IS FORBIDDEN UNLESS WITH PRIOR WRITTEN PERMISSION OF ALL HSP INC. ALL SUCH AUTHORIZED REPRODUCTIONS SHOULD BEAR THIS NOTICE.

DRAWING SHOULD NOT BE SCALED. DIMENSIONS SHOWN MUST NOT BE USED FOR CONSTRUCTION UNTIL VERIFIED IN THE FIELD. ALL DISCREPANCIES MUST BE REPORTED TO THE OFFICE BEFORE COMMENCING WORK.

STAMP	NORTH ARROW
-------	-------------

CLIENT:
ST. LAWRENCE VALLEY CEMETERY
15570 COUNTY ROAD 2,
INGLESIDE, ONTARIO
K0C 1P0

PROJECT:
LAKESHORE #4 & #4A

DESIGNED BY:	CHECKED BY:
DRAWN BY: V. BOILEAU	APPROVED BY:
SCALE: N.T.S.	DRAWING No. SK5
DATE: MARCH 2021	PROJECT No. 10575 SHEET 6 of 15 REVISION: 4

LAKESHORE #5

ROW A	BLANCHARD RICHARD G.	1 MARKELL BRIAN G.	2 MARKELL (MORIN) LYNN R.	3 FORRESTER GEORGE W.	4 GIROUX CHRISTINE P.	5 BRUSH DEAN W.	6 MACDONALD BRIAN D.	7 WINTERS (REV.) GEORGES J.C. (SEYMOUR) KATHERINE M.E.	8 PERON PIERRE A.W. (WASSON) JANICE L.	9 CARTER STEVEN R. (MCCAMMON) ERIN E.	10 ROHRBACH FRITZ	11 WEST GORDON K. WILKINSON FREDA	12 MILLER RICHARD A.	13 LAIGHT ROBERT F.	14 MORRIS KEN C. (WHALEY) WENDY R.	15 CORNELISSE PAUL A.	
ROW B	ARMSTRONG JENNIFER R.	1 DUMOULIN DANIEL C.	2 FONTAINE ROGER D. WOODS-FONTAINE WENDY L.	3 BROWNELL ORVAL G.	4 THERIAULT GARRY R.	5 CANOUGH DAVID A.	6 LEROY PEGGY A. (MOTHER) ADRIENNE D. (DAUGHTER)	7 LEROY RICK T.	8 WASSON DAVID K. (PHD) (GARCIA) MARY JANE	9 MAJEWSKI JAMES (JIM)	10 SHARRON LARRY G.	11 LAIGHT SANDRA E.	12 MILLER MARY JANE	13 PILON RAYMOND	14 LAIGHT GORDON M.	15 THOMPSON C. ROY	16
	THERESA (STRINGER)	LAILA K. (SORENSEN)	WENDY L.	BECKY J. (ALGUIRE)	ROSE MARIE (ULINE)				LISE E.		LORRAINE C. (COATES)			LISE (LACELLE)	DONNA L. (LAFAVE)	ELLEN (WOODRUFF)	

CONTINUED BELOW

ROW A	LEMIRE JOSEPH D.	17 QUESNEL GERALD K.	18 WANNAMAKER THOMAS (PAUL)	19 DONNELLY KEVIN	20 ESDON REV. NORMAN S. D.	21 ST. DENIS MELISSA J. (STAPLEY) GODARD YVON D.	22 TYO RONALD B.	23 TYO SHERRY B.	24 PICHE SHAWN J.	25 LEGUE EUGENE E.	26 WIRACHOWSKY GLENN D.	27 PERKINS J. ALAN	28 SOMMERVILLE BRENT M.	29 AIELLO ORESTE (JOE)	30 VIVARAIS MARK R.	31 CORDELL ROBERT N.
ROW B	JONES F. KEITH	17 LALONDE JEANNETTE	18 DESCHAMBAULT MICHAEL C. (SON)	19 GARDINER STEWART W.	20 BENNETT RODNEY G.	21 McINTOSH BLAKE A.	22 FODREK BOHUMIR (BO)	23 PULFER BOB	24 LAUZON MARK V.	25 MARIN MAURICE R.	26 ROMBOUGH STEPHEN E.	27 ROSS DALE W.	28 SHANNON ANDREW D.	29 ATCHISON ROBERT A.	30 SULLIVAN SHANE D.	31 SULLIVAN MICHAEL P.
	MABEL I. (OWENS)		RONALD G. (FATHER)	VILLENEUVE JULIE A. (GAUTHIER)	NANCY A. (POINTER)	BRENDA E. (THOMPSON)	MAUREEN (MAULE)	CANDY (TURNER)	LESLIE-ANNE (DOIG)	PAMELA G. (LAUZON)	GISELLE G. (LECOMPTE)	CAROLE F. (LASCELLE)		WENDY C. (STRATTON)	KIM E. (MISKIMINS)	PATRICIA A. (DINEEN)

LAKESHORE #5A

ROW A	McPHAIL (WINTERS) KIMBERLEY	1 LOUCKS BRIAN J. (CRAIG) SANDRA M.	2 HARWOOD JOHN G. (LUCKES) JANET	3 BAKER RONALD L. (SAUVE) DIANNE T.	4 SEGUIN GEORGE A. (EDISON) PATRICIA M.	5 SOUTTER BRUCE D. (RENNIE) PATRICIA M.	6 PAULENCO (SMITH) CAROL J.	7 GIROUX ALAIN D. PAULENCO CORRINA L.	8 LOSEY JIM B.	9 GUEVREMONT JEAN-ROGER (MCCARRY) MARGUERITE	10 PELL WAYNE G. (EVANS) HOPE M.	11 WRIGHT JOHN A.	12 VILLEMAIRE YVES B. (STOCKWOOD) CAROL G.	13 GREEN TOM B. (MARQUARDT) DELORES A.	14 COOPER GARY S.M. (ZERAN) CHERLY A.	15 ZERAN WILLIAM D. (POIRIER) RITA M.	
ROW B	MCELROY TERRY D. (TURNER) PAULA E.	1 GRANT GLEN G. (HART) SYLVIA F.	2 LABELLE ROBERT V. (TYO) JOANNE J.	3 MCDONALD DWAYNE A. (LEGUE) CHRISTINE A.	4 HUNTINGTON JACKIE R. (BRANDT) SUSAN C.	5 JAMES ALAN M. (PAULENCO)	6 HEARD KEVIN J. GOLDRING JACQUELINE M.	7 McCUE JACK J. (MARTELL) CHIRTINE R.	8 HARRIS KEITH W. (FILION) NANCY J.	9 HARRIS SHELDON W.	10 BLANCHARD CLAUDE B.	11 ALLARD HUGUETTE N.	12 HERBERT ARTHUR H. (SABOURIN) DEANNA	13 McGRATH ROY G. (CUDDY) PEGGY L.	14	15	16

CONTINUED BELOW

ROW A	MANSON D. ROBERT (TILLAART) LUCY A.	17 KENNEY JAMES J. (ATWELL) MARYANN	18 DAVIS RONALD M. (CORBIN) VIVIAN S.	19 HUNTER ROBERT D. (HANLEY) DONNA L.	20 POIRIER ANDRE M.	21 KELLY ROY J.	22 AULT KIMBERLEY C.	23 AULT CARL N. (MALENFANT) MARILYN A.	24 LALONDE LARRY W. (HAWN) BARBARA J.	25 MANWELL RAYMOND A. (DECAIRE) LUCIE L.	26 RACINE AURELE A. (CUERRIER) PAULETTE H.	27 O'NEIL MICHAEL W.	28 CAMERON IAN F. (DAIGLE) JOCELYNE A.	29 SAMSON MICHEL G.	30 MOUSSEAU MARC P. (GODARD) BARBARA J.	31 CHADWICK LANI E. (ROY) NORMANDE I.	32
ROW B	LEFEBVRE JAMES G.	17	18	19	20 DISOTELL CLAUDE S. (EZARD) SUSAN P.	21 DAVY KATHLEEN ROSE	22	23	24	25	26 MACCUAIG KEITH W. (ZERAN) ANLYNN G.	27 VEENKAMP JOHN A. (KING) WENDIE A.	28 CAMERON BRIAN C.	29 DAWSON WAYNE A. (HILL) CAROL A.	30	31 HILL DAVID G. (EASTMAN) NANCY C.	32

5	4	04/11/24	REVISION 2024	SN	SP
4	3	02/16/24	REVISION 2024	SN	SP
3	2	05/24/22	REVISION 2022	VB	SP
2	1	02/04/2021	REVISION 2021	VB	SP
1	0	03/19/21	REVISION 2021	TB	SP
ISSUE No.	REV No.	DATE (MM/DD/YY)	REASON FOR ISSUE	BY	APP'D BY

ISSUE

CONSULTANT



HSP Inc.
5715 Warner Drive
Long Sault, ON
Canada K0C 1P0
T: 613-932-3289
F: 613-937-0125
www.hsp.ca



THIS DRAWING, SPECIFICATIONS AND RELATED DOCUMENTS ARE THE PROPERTY OF HSP INC. AND MUST BE RETURNED UPON REQUEST. UNAUTHORIZED USE OF THIS DRAWING, DISCLOSURE OF TECHNICAL INFORMATION CONTAINED THEREIN, OR REPRODUCTION EITHER IN WHOLE OR IN PART FOR USE BY ALL THIRD PARTIES, IS FORBIDDEN UNLESS WITH PRIOR WRITTEN PERMISSION OF ALL HSP INC. ALL SUCH AUTHORIZED REPRODUCTIONS SHOULD BEAR THIS NOTICE.

DRAWING SHOULD NOT BE SCALED. DIMENSIONS SHOWN MUST NOT BE USED FOR CONSTRUCTION UNTIL VERIFIED IN THE FIELD. ALL DISCREPANCIES MUST BE REPORTED TO THE OFFICE BEFORE COMMENCING WORK.

STAMP	NORTH ARROW
-------	-------------

CLIENT:
ST. LAWRENCE VALLEY CEMETERY
15570 COUNTY ROAD 2,
INGLESIDE, ONTARIO
K0C 1P0

PROJECT:
LAKESHORE #5

DESIGNED BY:	CHECKED BY:
DRAWN BY: V. BOILEAU	APPROVED BY:
SCALE: N.T.S.	DRAWING No. SK6
DATE: MARCH 2021	PROJECT No. 10575 SHEET 7 of 15 REVISION: 4

STUART MEMORIAL #1

	9	10	11	12	13	14	15	16
D	FLATH RALPH & DOROTHY	MARKELL KEITH & GUELDA	MCNAUGHTON MARION & DOUGLAS	PILGRIM NANCY & KENNETH	GRANT JOHN & GLADYS	CLARK BARBARA & CHARLES	PRICE KENNETH & ALPHA	GALLINGER GRAHAM & VIOLET
C	RANSOM GLENN & RETA	RANSOM NEIL ELDRED	SMITH EDWIN & CLAIRE	MCHOULL FRED & DOROTHY	HOWIE MABEL S. 	BATTEN DONALD & THELMA	CHARLES ALBERT & NELLIE	BRYDGES DIANE
B	FISHER FOREST & MARY	MCCAULLEY DONALD & LYLA M.	MCDONALD JAMES W. & GEORGETTE	MCILVEEN EDWARD & MARGARET G.	LAURENDEAU MARCEL E. 	ANDRESS GRACE M. 	CURRIER HENRY L. & M. JUDITH	THOMPSON J. ELDON & LUCILLE
A	MCCARTHY BRITTON & HELENE	PRICE HARRY & MARY L.	STOKES JAMES	BRUNET BEATRICE & RICHARD (SON)	EWART GRACE	SCOTT PERCY K. & LUCY E.	LAFLAMME KENNETH A. (DREW) ELEANOR J.	SCOTT HARRY & SHIRLEY

WALL "B" - WEST WALL

	1	2	3	4	5	6	7	8
D	COOPER FRANK & FLORENCE	CAMPBELL GORDON D. & SYBIL	FAWTHROP JEAN & ROBERT	JONCAS GERARD & VERONIQUE	LAURIN LUCIEN & GERTRUDE	JONCAS PAUL & NORMA	ROMBOUGH WILFRID & AUDREY	PRIDE DOROTHY & WILLIS
C	GWYNNE ARETA	RAYMOND PHILIP & ELIZABETH	LOZOTT ROY & ISABELLA	JONES VICTOR & WINIFRED	JONES REGGIE & SHIRLEY	SNIDER SHIRLEY & CLAUDE	MAHER EVELYN MOSS	GILKES EDITH A.
B	CAZA DOROTHY J.	KILLORAN CALVIN & CLAUDETTE	SAWINSKI GEORGE & LAURA	SILMSER DICK & CONNIE	STEWART DONALD & EILEEN	HART LEONARD & DORIS	HOWARD STANLEY & EVA	CAMERON MACK & BETTY
A	TIGGES PAUL	PRIEUR ERIC & FLORENCE	DONKERS MARTIN & FRANCINA	BULBUC WILLIAM & HELEN	HOLLAND GABRIELLE	HICKEY ROBERT & EILEEN	CARSON JOYCE & ROBERT (RED)	FICKES GUELDA & ALLAN

WALL "A" - EAST WALL

	17	18	19	20	21	22	23	24
D	HEDLEY RONALD & GWENDREN	JENKINS RALPH & NETTIE	WICKENS A.J. (BARNEY) & MARJORIE J.	T.D. DAVIES & RUTH	FITT RUBY & CYNTHIA	LEBLANC LEO & LAURA G.	BROWN WILBERT & LUCIENNE	BROWN NEIL & MARILYN
C	BLAKELEY CLABENCE & FLORA	MACLURE MARJORIE & JAMES	FIELDS JAMES & VIOLET	BRUNEAU HERBERT & LINDA MARY	GALLINGER FRANK & VERNA	LEGAULT MYRTLE & CHARLES	BROWN ELVA & FARRELL	BROWN MICHAEL D.
B	ARMSTRONG GORDON W. & GWEN T.	SAMSON OVILA J. & VERNA H.	POLLARD HAZEL & WALTER	ERICKSON GILBERT & ELIZA M.	FILION PHILIP & SHARON	ANGUS & FAE ROBB	BRYDGES WILLIAM & GABRIELLE	GUNTHER RUDI H. & EDITH
A	ROBERTSON HAROLD & MARY	SABOURIN GERTRUDE & (SON) RICHARD A.	CARRIERE RAYMOND & IRENE	COLLINS RUTH E.	WHITNEY BRENT & REJEANNE	JAMIESON HOWARD & FRANCES	WEISS LUDWIG & GUDRUN	VIAU ALBERT & ALICE

WALL "C" - SOUTH WALL

5	4	04/11/24	REVISION 2024	SN	SP
4	3	02/16/24	REVISION 2024	SN	SP
3	2	05/24/22	REVISION 2022	VB	SP
2	1	02/04/2022	REVISION 2021	VB	SP
1	0	03/19/21	REVISION 2021	TB	SP
ISSUE No.	REV No.	DATE (MM/DD/YY)	REASON FOR ISSUE	BY	APP'D BY

ISSUE

CONSULTANT



HSP Inc.
5715 Warner Drive
Long Sault, ON
Canada K0C 1P0
T: 613-932-3289
F: 613-937-0125
www.hsp.ca

THIS DRAWING, SPECIFICATIONS AND RELATED DOCUMENTS ARE THE PROPERTY OF HSP INC. AND MUST BE RETURNED UPON REQUEST. UNAUTHORIZED USE OF THIS DRAWING, DISCLOSURE OF TECHNICAL INFORMATION CONTAINED THEREIN, OR REPRODUCTION EITHER IN WHOLE OR IN PART FOR USE BY ALL THIRD PARTIES, IS FORBIDDEN UNLESS WITH PRIOR WRITTEN PERMISSION OF ALL HSP INC. ALL SUCH AUTHORIZED REPRODUCTIONS SHOULD BEAR THIS NOTICE.

DRAWING SHOULD NOT BE SCALED. DIMENSIONS SHOWN MUST NOT BE USED FOR CONSTRUCTION UNTIL VERIFIED IN THE FIELD. ALL DISCREPANCIES MUST BE REPORTED TO THE OFFICE BEFORE COMMENCING WORK.

STAMP	NORTH ARROW
	↑

CLIENT:
ST. LAWRENCE VALLEY CEMETERY
15570 COUNTY ROAD 2,
INGLESIDE, ONTARIO
K0C 1P0

PROJECT:

STUART MEMORIAL #1

DESIGNED BY:	CHECKED BY:
DRAWN BY: V. BOILEAU	APPROVED BY:
SCALE: N.T.S.	DRAWING No. SK7
DATE: MARCH 2021	PROJECT No. 10575 SHEET 8 of 15 REVISION: 4

#3

	17	18	19	20	21	22	23	24
E	<u>HAIR</u> HUGH MAY	<u>HAIR</u> DENNIS ROBERT	<u>MACDONALD</u> LAWRENCE JUNE	<u>PARENT</u> ALBERT FLORENCE	<u>MORARESH</u> ROMAN RUTH	<u>CARSON</u> FLOYD LAURENTIENNE	<u>MCDUGALL</u> GARY GAIL	<u>MCDUGALL</u> JOHN ELEANOR
D	<u>MARSHALL</u> GEORGE WINIFRED	<u>ROBERTS</u> ROBERT CAMILLA	<u>LALONDE</u> HERBERT EDNA	<u>HOLLISTER</u> JEAN & HELEN	<u>LAMPKIN</u> LESTER LESLIE	<u>JOHNSTON</u> WILFRED SHIRLEY	<u>JOHNSTON</u> STEPHEN E. ARLINE	<u>MACDONALD</u> GEORGE
C	<u>VALLANCE</u> CECIL MARGUERITE	<u>MCRAE</u> HAROLD BEATRICE	<u>VAN MANNEN</u> CASE COCO	<u>MCINTYRE</u> ARNOLD GLORIA	<u>BOWMAN</u> THOROLD IONA	<u>MARTEL</u> MAURICE ELIZABETH	<u>WERELEY</u> THOMAS MARGARET	<u>WERELEY</u> DIANE
B	<u>NEWELL</u> WINIFRED	<u>ROBERTS</u> DONALD MARY	<u>MCGILLIS</u> DIANE	<u>ACHESON</u> EDITH M. RITA	<u>PEMESON</u> RICHARD BARBARA	<u>ALGUIRE</u> ELGIN BEATRICE	<u>HUTT</u> LINTON CECILE	<u>MATTICE</u> RALPH
A	<u>WOODS</u> DAVID & LINDA	<u>ATCHISON</u> R. DOUGLAS & JOHN R.	<u>BAKKER</u> JOHN & TRUDY	<u>GALLINGER</u> ORAL & MARGUERITE	<u>RAYMOND</u> FRED & RUTH	<u>LADOUCEUR</u> ROCH PIERRETTE	<u>KOPAL</u> JOE & ANN	<u>MCGILLIVRAY</u> ALEXANDER & ELSIE

WALL "E" - EAST WALL

	1	2	3	4	5	6	7	8
E	<u>MCLEAN</u> ANDREW DONALDA	<u>PILON</u> DOUGLAS JEAN	<u>LOCEY</u> EARL HELEN	<u>SERVICE</u> JAMES BETTY	<u>MCRAE</u> STAN BETH	<u>DARZNIKS</u> MARTINS ALBERTS	<u>SNETSINGER</u> AUSTIN DOROTHY	<u>HANDY</u> COLIN MARY
D	<u>MACDONALD</u> JOSEPH HUGUETTE	<u>SAYYEAU</u> ROY GREETA	<u>WALLACE</u> GORDON SYLVIA	<u>LEGAULT</u> GERARD DORIS	<u>HOLDEN</u> RICHARD SYLVIA	<u>RUEST</u> LEO JACQUELINE	<u>DEGAN</u> RAY MARILYN	<u>WALTHO</u> FRED HELEN
C	<u>VALENTINE</u> HAROLD ALICE	<u>POTTERY</u> LAWRENCE PEARL	<u>WASSON</u> BURTON ENID	<u>AITKEN</u> THOMAS HELEN	<u>BOURGON</u> CHARLES & MARJORIE	<u>ANTOINE</u> JACK MARGARET	<u>DAUNCEY</u> RONALD MYRTLE	<u>KELLY</u> ARNOLD HARRIOT
B	<u>AMELOTTE</u> DOREEN	<u>MACDONALD</u> CLINTON	<u>BUTTERS</u> DONALD CHRISTABEL	<u>RELF</u> GERALD DOROTHY	<u>NOON</u> CHARLES LILLIAN	<u>LAFRAMBOISE</u> JEAN LOUISE MARIE	<u>SHUTTLEWORTH</u> DAVID RUTH	<u>BRUNET</u> RONALD JHOANNE JEAN PATRICK
A	<u>REANY</u> RICHARD MARGUERITE	<u>WALL</u> WILFRED MABEL	<u>NOYES</u> HAROLD A. EVELYN	<u>HEENAN</u> JOHN D. MARY L.	<u>HEENAN</u> DANIEL JAMES	<u>BEAUDETTE</u> WILFRED E. EILEEN M.	<u>BEAUDETTE</u> ROBERT W.	<u>ROBERTSON</u> HEBER E. & JUNE M.

WALL "F" - WEST WALL

	9	10	11	12	13	14	15	16
E	<u>ING</u> HARRY MINNIE	<u>MADDEN</u> LEE JUDY	<u>PEDERSEN</u> ESGIL LILLY CAROL	<u>HANSEN</u> NIELS KIRSTEN	<u>THOMAS</u> STEVEN JAMES	<u>THOMAS</u> DEREK CLAUDETTE	<u>ANDREWS</u> PAUL JOY	<u>PERKINS</u> ROBERT GLADYS
D	<u>JEEVES</u> LINDA	<u>O'BRIEN</u> EDWARD DENISE	<u>LACEY</u> DOUG MAUREEN	<u>MELROSE</u> JAMES VIOLET	<u>DIEM</u> FRED JANNE	<u>GNEFKOW</u> ENRICH HANNA	<u>BEDARD</u> GUY MARJORIE	<u>FOBERT</u> GERALD ELMA
C	<u>BRUNELLE</u> ROBERT DOROTHY	<u>RAWLINGS</u> STANLEY ALICE	<u>LANDRIAULT</u> ROBERT CECILE EMMANUEL	<u>WHITE</u> JOHN MABEL	<u>RODGER</u> DONALD JO ANN	<u>WARNER</u> ROGER PATRICIA	<u>LALONDE</u> ADRIEN ANNABELL	<u>HARRISON</u> THOMAS IRENE
B	<u>HAYWOOD</u> STANLEY	<u>FRASER</u> WESLEY VICTORIA	<u>BURKE</u> JAMES LORRAINE	<u>BOOTH</u> CHARLES MYRLE	<u>PETRIMOUX</u> DONUS CHRISTINE	<u>PINKOS</u> EMMETT MURIEL	<u>KITCHEN</u> BILLIE EVERDINA	<u>ROWELL</u> P. LAWRENCE GWENDOLYN
A	<u>INGRAM</u> FRANCIS	<u>RIDDELL</u> ERIC NORMA	<u>GELLATELY</u> DAVID KATIE	<u>WARREN</u> KEITH EVELYN	<u>MCDONALD</u> VERNA	<u>COOPER</u> JAMES A. ETHEL JEAN	<u>MORIN</u> ALEX MITCHEL	<u>ANDERSON</u> ROBERT ENID

WALL "D" - SOUTH WALL

5	4	04/11/24	REVISION 2024	SN	SP
4	3	02/16/24	REVISION 2024	SN	SP
3	2	05/24/22	REVISION 2022	VB	SP
2	1	02/04/2022	REVISION 2021	VB	SP
1	0	03/19/21	REVISION 2021	TB	SP
ISSUE No.	REV No.	DATE (MM/DD/YY)	REASON FOR ISSUE	BY	APP'D BY

ISSUE

CONSULTANT



HSP Inc.
5715 Warner Drive
Long Sault, ON
Canada K0C 1P0
T: 613-932-3289
F: 613-937-0125
www.hsp.ca



THIS DRAWING, SPECIFICATIONS AND RELATED DOCUMENTS ARE THE PROPERTY OF HSP INC. AND MUST BE RETURNED UPON REQUEST. UNAUTHORIZED USE OF THIS DRAWING, DISCLOSURE OF TECHNICAL INFORMATION CONTAINED THEREIN, OR REPRODUCTION EITHER IN WHOLE OR IN PART FOR USE BY ALL THIRD PARTIES, IS FORBIDDEN UNLESS WITH PRIOR WRITTEN PERMISSION OF ALL HSP INC. ALL SUCH AUTHORIZED REPRODUCTIONS SHOULD BEAR THIS NOTICE.

DRAWING SHOULD NOT BE SCALED. DIMENSIONS SHOWN MUST NOT BE USED FOR CONSTRUCTION UNTIL VERIFIED IN THE FIELD. ALL DISCREPANCIES MUST BE REPORTED TO THE OFFICE BEFORE COMMENCING WORK.

STAMP	NORTH ARROW
<p>CLIENT:</p> <p>ST. LAWRENCE VALLEY CEMETERY 15570 COUNTY ROAD 2, INGLESIDE, ONTARIO K0C 1P0</p>	
<p>PROJECT:</p> <p>#3</p>	

DESIGNED BY:	CHECKED BY:
DRAWN BY: V. BOILEAU	APPROVED BY:
SCALE: N.T.S.	DRAWING No. SK8
DATE: MARCH 2021	PROJECT No. 10575
SHEET 9 of 15 REVISION: 4	

COL. #2 WEST SIDE OF BUILDING

	1	2	3	4	5	6	7	8
A	MOAK STIRLING R. (HUTT) JOAN L.	PAYETTE/LE GALLAIS MAURICE (FRENCHIE) JUDITH M.	FORREST GORDON A. (FRASER) BRENDA A.	FRASER (HERRINGTON) OLA IRENE	BYERS/HOLLISTER WALLACE A. INEZ L.	LOUCKS WILLARD B. (REDDICK) INEZ L.	LOUCKS	WILSON/YOUNGS JOHN E. RAY W.
B	VAN DIEPEN JOANNES J. (VOORPOSTEL) MARIA W.	MCLAUGHLIN TONY (PAQUET) DIANE	BEDARD (BROSSEAU) IRENE A.	HART WILBERT J. LOIS E.	MAJOR MURIEL J. (MIMI)	PARENT ARTHUR	ROSS FLOYD ALEXANDER (MACPHERSON) ANNE MARIE	JOHNSTON/LEDUC GERALD FERNANDE
C	ROBINSON HAROLD W. (WAGONER) ELIZABETH A.	LABELLE WILFRED B. (FONTAINE) GERTRUDE C.	MAXWELL/ MACDONALD LORRAINE H. JOHN A.	MOORE ROBERT J. (POMINVILLE) CLAIRE S.	ARCHAMBAULT JOSEPH DAVID (MCRAE) KATHY LYNN	ARCHAMBAULT	RIDDELL GORDON A. (STEPHENSON) MAVIS R.	MICHAUD ELIZABETH GRACE (DAUGHTER) COLLEEN
D	LUSSIER (TUCKER) DOROTHY (SON) DAVID	PEDDIE JAMES E. (HOLMES) ELAINE G.	BARRY WILLIAM L. (AULT) DOREEN L.	SERVAIS YOLANDE M.G.	BLANCHETTE RONALD L. (PAQUETTE) DENISE B.	LAFRAMBOISE BRIAN W. (BLANCHETTE) CLAUDETTE E.	BLANCHETTE LEONARD (PRICE) EUNICE	WHITTAKER ARTHUR N. (BLANCHETTE) CAROLYN G.

WALL "N" - NORTH WALL

	1	2	3	4	5	6	7	8
A	FLYNN RONALD EUGENE (ROBERTSON) MARGARET R.	TAYLOR STANLEY (HOLT) FREDA	DALEY RONALD E. (DELORME) PAULINE	MCPHAIL BRIAN J. (DALEY) SHARON M.	CAMPEAU AIME E. (FOURNIER) GEORGETTE L.	SNETSINGER JOHN (JACK) JENNY	CHADWICK ERNEST (OSTLER) LERA A.	BINGLEY ROBERT (BOB) (CAMERON) JOAN K.
B	FLYNN COLLEEN PATRICIA (SON) STACY LEE	NOON BLAKE C. (NOONAN) ESTHER K.	BRODEUR ALCIDE R. (GOSSELIN) GEORGETTE A.	SMITH VERNON W. SYBIL M.	BERGLAND LESTER (CONDIE) CHRISTENA	MCQUAID THOMAS G. (SNETSINGER) SHIRLEY	WOLSKI VALENTINA	BINGLEY GARY ANTHONY (POTUS) SHARON LYNNE
C	FLYNN BEVERLY I. LAUGHREN JAMES M.	MACINTOSH BRIAN A. CURRIE LINDA D.	MACINTOSH GORDON A. (BEAUREGARD) HUGUETTE G.	GAUTHIER GILLES MAURICE	GAUTHIER RHEAL J. (DUFRESNE) MAUREEN	ROY PETER J. (MACINTOSH) SHIRLEY E.	LEGER ERNEST A. (STEPHENSON) S. ISABELLA	LEGER
D	BRUNET FLORIAN J.P. (SHALLOW) VIVIAN K.	JAMES GEORGE W. (SMITH) DORIS M.	CONLIFFE ROBERT L. MARGARET I.	LOCH GEORGE SALMOND	COOKE VERLON E. (MCCOLL) MARY J.	MACDONALD KENNETH E. ESTHER M.	JACKSON GILBERT W. (PURDY) RUTH E.	DINGEMANS JOE A. (TIMMERMANS) CORRY W.

WALL "S" - SOUTH WALL

ISSUE No.	REV No.	DATE (MM/DD/YY)	REASON FOR ISSUE	BY	APP'D BY
5	4	04/11/24	REVISION 2024	SN	SP
4	3	02/16/24	REVISION 2024	SN	SP
3	2	05/24/22	REVISION 2022	VB	SP
2	1	02/04/2022	REVISION 2021	VB	SP
1	0	03/19/21	REVISION 2021	TB	SP

ISSUE

CONSULTANT



HSP Inc.
5715 Warner Drive
Long Sault, ON
Canada K0C 1P0
T: 613-932-3289
F: 613-937-0125
www.hsp.ca



THIS DRAWING, SPECIFICATIONS AND RELATED DOCUMENTS ARE THE PROPERTY OF HSP INC. AND MUST BE RETURNED UPON REQUEST. UNAUTHORIZED USE OF THIS DRAWING, DISCLOSURE OF TECHNICAL INFORMATION CONTAINED THEREIN, OR REPRODUCTION EITHER IN WHOLE OR IN PART FOR USE BY ALL THIRD PARTIES, IS FORBIDDEN UNLESS WITH PRIOR WRITTEN PERMISSION OF ALL HSP INC. ALL SUCH AUTHORIZED REPRODUCTIONS SHOULD BEAR THIS NOTICE.

DRAWING SHOULD NOT BE SCALED. DIMENSIONS SHOWN MUST NOT BE USED FOR CONSTRUCTION UNTIL VERIFIED IN THE FIELD. ALL DISCREPANCIES MUST BE REPORTED TO THE OFFICE BEFORE COMMENCING WORK.

STAMP	NORTH ARROW
-------	-------------

CLIENT:
ST. LAWRENCE VALLEY CEMETERY
15570 COUNTY ROAD 2,
INGLESIDE, ONTARIO
K0C 1P0

PROJECT:

COL. #2

DESIGNED BY:	CHECKED BY:
DRAWN BY: V. BOILEAU	APPROVED BY:
SCALE: N.T.S.	DRAWING No. SK9
DATE: MARCH 2021	PROJECT No. 10575
SHEET 10 of 15 REVISION: 4	

COL. #5 EAST SIDE OF BUILDING

	1	2	3	4	5	6	7	8
A	BURROW EDWIN (MARSDEN) ELIZABETH	HENRY C. DONALD EILEEN M.	ST. MARTIN ERIC R.	GAMBLE/WALKER (KIRKWOOD) BEULAN D. (CASSIDY) B. ANNE	PAULIN RICHARD C.	CHAMPAGNE MAURICE N. (LAFAVE) THERESE F.	PARMELEE ROY C.	MILTIMORE GRAENE C. (BUTTRESS) JOAN M.
B	WINTERS ALBERT A. (ROBINSON) A. DOREEN	VIAU FERNAND GISELE	ST-MARTIN ROBERT JOANN	LEBLANC YVES J. (HOLLISTER) MYRNA F.	HOLLISTER ROY N. (MILLER) PEARL M.	PITTS IVAN D. RITA M.	MARTIN RAYMOND L. (QUESNEL) HUGUETTE A.	QUESNEL FERNAND R. (RACINE) GEORGETTE M.
C	GOW DAVID MAHLON (SON) THOMAS	ROSS MARIE F. (SON) JEFFREY G.	ST-MARTIN HENRY R. (QUAN) HELEN E.	THOMPSON GLEN W. (BROTHER) CARL E.	MACMILLAN WILLIAM H. (DESCHAMPS) PAULINE	CARRIERE (ROY) SAM (WINTERS) SHELLY	WINTERS WILLIAM G. (JOHNSTON) RUTH D.	KEDDY RON (BENNETT) NANCY
D	DE STECROIX JOAN L.	VIAU YVON. B FRANCINE	MALONEY/MAINVILLE PATRICK & CHANTAL	GALLANT WILLIAM (BILL) (DEMONTIGNY- RIED) CHRISTINA	FRASER JOHN ANDREW (FLANIGAN) SHEILA ANN	FORD/SALOMON TERRY ARDENA	KELLEY H.A. PAT	KEDDY CAMERON (MACGILLIVRAY) MARILYN

WALL "N" - NORTH WALL


	1	2	3	4	5	6	7	8
A	WOLLENWEBER RUDOLF F. (EGAN) CARMELLA	WOLLENWEBER RUDOLF P. (CHISHOLM) KAREN	GEMMELL GORDON A. (MALONEY) GLORIA E.	STEED ARTHUR WILLIAM & DOROTHY HILDA (BEDDING)	GERMAIN JEAN-FRANCOIS (LUSSIER) MARIETTE L.	DILLABOUGH RALPH H. (LOCEY) BETTY S.	KEATING WARREN S. (SAGE) HAZEL G.	UPPER JAMES L. (MEISNER) MURIEL E.
B	RANKIN WILLIAM EDWARD (JOHNSTON) RUTH MURIEL	KYER EDWARD C. (SEGUIN) LORRAINE R.	ROWE ROBERT LILIANE	GREER JOHN (JACK) (RUEST) JOYCE N.	DORRIS ALDEGE R.	RODNEY GEORGE R. (WILKES) JUNE E.	FOUGERE GILLES C. (KEATING) CATHY M.	EASTWOOD JOSH
C	DESROSIERS WAYNE ANTHONY (MCKINNON) DIANE LYNN	POAPST GARNET (MCDONALD) RITA	MACDONALD DONALD J. (BONHOWER) MAE	SPROUL (PEARSON) MARY L.	GRADY JOHN LYNN	OUDEKIRK (PRINCE) ELIZABETH L.	COERSE HENDRIKUS (HENRY) LAMBERTUS W.	MCDONALD COLIN A. (FRASER) MYRNA J.
D	GALEY HAROLD (OMAR) STELLA B.	METCALFE JOHN B. (THOMPSON) WINNIFRED T.	METCALFE BONNIE J.	STABENOW HANS J. (SON) ERNST W.	CONEY WILLIAM (BILL) (WILMUT) RITA	FETHERSTON (CONEY) ROSE ELLEN	HICKMAN (MERKLEY) LOIS S. (DAUGHTER) ELAINE S.	CARTER STEPHEN A. (NICKMAN) HEATHER B.

WALL "S" - SOUTH WALL


ISSUE No.	REV No.	DATE (MM/DD/YY)	REASON FOR ISSUE	BY	APP'D BY
5	4	04/11/24	REVISION 2024	SN	SP
4	3	02/16/24	REVISION 2024	SN	SP
3	2	05/24/22	REVISION 2022	VB	SP
2	1	02/04/2022	REVISION 2021	VB	SP
1	0	03/19/21	REVISION 2021	TB	SP

ISSUE

CONSULTANT



HSP Inc.
5715 Warner Drive
Long Sault, ON
Canada K0C 1P0
T: 613-932-3289
F: 613-937-0125
www.hsp.ca



THIS DRAWING, SPECIFICATIONS AND RELATED DOCUMENTS ARE THE PROPERTY OF HSP INC. AND MUST BE RETURNED UPON REQUEST. UNAUTHORIZED USE OF THIS DRAWING, DISCLOSURE OF TECHNICAL INFORMATION CONTAINED THEREIN, OR REPRODUCTION EITHER IN WHOLE OR IN PART FOR USE BY ALL THIRD PARTIES, IS FORBIDDEN UNLESS WITH PRIOR WRITTEN PERMISSION OF ALL HSP INC. ALL SUCH AUTHORIZED REPRODUCTIONS SHOULD BEAR THIS NOTICE.

DRAWING SHOULD NOT BE SCALED. DIMENSIONS SHOWN MUST NOT BE USED FOR CONSTRUCTION UNTIL VERIFIED IN THE FIELD. ALL DISCREPANCIES MUST BE REPORTED TO THE OFFICE BEFORE COMMENCING WORK.

STAMP	NORTH ARROW

CLIENT:

ST. LAWRENCE VALLEY CEMETERY
15570 COUNTY ROAD 2,
INGLESIDE, ONTARIO
K0C 1P0

PROJECT:

COL. #5

DESIGNED BY:	CHECKED BY:
DRAWN BY: V. BOILEAU	APPROVED BY:
SCALE: N.T.S.	DRAWING No. SK10
DATE: MARCH 2021	PROJECT No. 10575 SHEET 11 of 15 REVISION: 4

H:\St. Lawrence Valley Cemetery\11416 - 2024 Plan Update\2024 SITE PLAN UPDATE.dwg

#4

	1	2	3	4	5	6	7	8
E	LASCALLE DOUG	CORRIVEAU ANDRE	BRUNET BRIAN	SORBIE DANIEL	BUSH VICTOR RITA BRENDA	ROBERTS WILLIAM	JOHNSON RALPH	HAWN DOUG
	ALINE	DIANA	FLORENCE	GERTRUDE	CLAIRE	ELLEN	MARY	
D	WILDRAUT WILLI W.	ROACHE GARFIELD	WHITEHEAD REGINALD	SORBIE DANN	ALGUIRE DOUGAL	ARCHAMBAULT GEORGE	FORBES ALEX	FINCH CONRAD
	CAROLANN	EUGENIE	GLADYS	EDNA	GERALDINE	MABEL	JEAN	BESSIE
C	HOTZEL HARRY	CANOUGH ALLEN	MOQUIN FERNAND R.	HYMUS MICHAEL	HUNG LAI	SMITH CALVIN	MACDOUGALL THOMAS	HELEN LEFEBVRE
	MURIEL	ELAINE	PEARL E.	SUSAN	FONG	JEAN	GLADYS	RUNIONS
B	STEER MURRAY	DUVAL THOMAS	PRIEUR LLOYD	ANDREWS EDSON	AIKMAN LARRY	MARKELL LAWRENCE	DOBBYN R. GERALD	ISBISTER LUCY
	IRENE	ELSIE	JEANNETTE	PHYLLIS	THERESA	LORETTA	BEVERLEY J.	CAROLINE
A	SHATTLER DOUGLAS F.	HICKERSON RICHARD	WARTNABY PHILIP G.	GREER (DEEBANK)	MENARD PIERRE	FENTON DESMOND	MURRAY DOROTHY	BRUNET PROULX ALBERT CLAUDIA
			MARGARET J.	OLA S.	GAIL	VIVIAN		

WALL "I" - EAST WALL

	17	18	19	20	21	22	23	24
E	SILMSER ROBERT	BOYLE ROBERT	BENDER ROBERT	WADSWORTH KEN	JEUROND ISAAC	LIHOU TERRY	CHAN ARTHUR	LIHOU REGINALD
	DOLORES	LOUISE	GLADYS	DOROTHY	PEARL	VALERIE	MARY	DOROTHY
D	MAINVILLE PERCY	MAINVILLE EMERANCE	SMITH JAMES	GELETTE CLARENCE	DAVIS KENNETH	LAFAVE GEORGE	ROY ROMEO	CHARLBOIS FLORIAN
	CAROL	MICHEL	IRENE	MAY	VERA	PENNY	HUGUETTE	LOUISE
C	MCMULLEN THOMAS	PAYETTE RODOLPHE	JARVIS JOHN A.	THOMPSON TERRENCE	MACLEAN MURDOCK	KUZYK JOHN	ALGUIRE KEN	EZARD DAVID
	CAROLYN	MYRTLE	DORIS V.	RITA	EVA	MARGARET	MARIE	MARY
B	WYLIE RON	NEWMAN KENNETH H.	STANLEY/ MARTIN	SCRIMSHAW MARVIN SEYMOUR	SHAYLER JOHN	WALKER WAYNE	WALKER ALFRED	LACELLE RICHARD G.
	DOROTHY	SHEILA	IRVIN JEAN	JEANETTE	RITA	RUTH	LILLIAN	
A	WEEGAR DUART	BERGERON EVERETT	PAYNE GEORGE A.	ROBERTSON KENNETH S.	STABLES JAMES K.	CHARLEBOIS AURELE	WALKER	EVANS JAMES C.
	EVA	JUNE	ANNA	ANNA A.	MARY E.	GERMAINE		LILIANE I.

WALL "H" - WEST WALL

	9	10	11	12	13	14	15	16
E	RIEKSTINS PETERIS	GRANGER JAMES	PAULIN CRYILLE	HAMBLETON MARLENE THOMSON FREDA	PRIEUR CLIFFORD	MORRISON DOREEN	PERRIER ANNE	MANCUSO PETER
	MILDA		ANNA	MADLINE		ANTOINETTE	JANA	
D	CAMPBELL WILLIAM	LAPERLE ARTHUR	HARPER HAROLD	HUGHES/ HOLLINGSWORTH JAMES DARLENE	PRIEUR KEVIN	FORBES SUSAN	SANDELIN CLYDE	SANDELIN CARL
	SHIRLEY	HAZEL	IRIS	JAMES		BEATRICE	DAWN	
C	ALGUIRE RAY	NURSE ALFRED	NADEAU BERTHA	THOMPSON (WOOD)	PRIEUR JEFFREY	COERSE HENDRIKUS	TOWNSEND JOHN KEITH	SCREECH DAVID
	KATHLEEN	WANDA	JANE	OLIVE BELLE	CLIFFORD	WILHEIMINA	THELMA	ROBERT
B	ALGUIRE DANIEL	ALGUIRE AUSTIN	ALGUIRE LORNE	AUBIN CHAD	AUBIN BARRY	AUBIN AMANDA	LAMOUREUX GERARD	TAIT CHARLES
		LORRAINE	GLENIS	CLIFFORD	DEBBIE	MADLINE	PAULINE	LOUISE
A	SIMMONS JOHN	LASCALLE EDWARD	GRANDMAISON HENRY	DESNOYERS/ PAQUETTE MARCEL JEANNINE	SZALAY FRANK	KUNDU DILIP	LAMOUREUX LUC F.	REID JOSEPH
	VERLA	ADELAIDE	ETHEL	JOAN	PATRICIA			

WALL "G" - SOUTH WALL

5	4	04/11/24	REVISION 2024	SN	SP
4	3	02/16/24	REVISION 2024	SN	SP
3	2	05/24/22	REVISION 2022	VB	SP
2	1	02/04/2022	REVISION 2021	VB	SP
1	0	03/19/21	REVISION 2021	TB	SP
ISSUE No.	REV No.	DATE (MM/DD/YY)	REASON FOR ISSUE	BY	APP'D BY

ISSUE

CONSULTANT




HSP Inc.
5715 Warner Drive
Long Sault, ON
Canada K0C 1P0
T: 613-932-3289
F: 613-937-0125
www.hsp.ca



THIS DRAWING, SPECIFICATIONS AND RELATED DOCUMENTS ARE THE PROPERTY OF HSP INC. AND MUST BE RETURNED UPON REQUEST. UNAUTHORIZED USE OF THIS DRAWING, DISCLOSURE OF TECHNICAL INFORMATION CONTAINED THEREIN, OR REPRODUCTION EITHER IN WHOLE OR IN PART FOR USE BY ALL THIRD PARTIES, IS FORBIDDEN UNLESS WITH PRIOR WRITTEN PERMISSION OF ALL HSP INC. ALL SUCH AUTHORIZED REPRODUCTIONS SHOULD BEAR THIS NOTICE.

DRAWING SHOULD NOT BE SCALED. DIMENSIONS SHOWN MUST NOT BE USED FOR CONSTRUCTION UNTIL VERIFIED IN THE FIELD. ALL DISCREPANCIES MUST BE REPORTED TO THE OFFICE BEFORE COMMENCING WORK.

STAMP	NORTH ARROW
	

CLIENT:
ST. LAWRENCE VALLEY CEMETERY
15570 COUNTY ROAD 2,
INGLESIDE, ONTARIO
K0C 1P0


PROJECT:

COL. #4


DESIGNED BY:	CHECKED BY:
DRAWN BY: V. BOILEAU	APPROVED BY:
SCALE: N.T.S.	DRAWING No. SK11
DATE: MARCH 2021	PROJECT No. 10575 SHEET 12 of 15 REVISION: 4


5	4	04/11/24	REVISION 2024	SN	SP
4	3	02/16/24	REVISION 2024	SN	SP
3	2	05/24/22	REVISION 2022	VB	SP
2	1	02/04/2022	REVISION 2021	VB	SP
1	0	03/19/21	REVISION 2021	TB	SP
ISSUE No.	REV No.	DATE (MM/DD/YY)	REASON FOR ISSUE	BY	APP'D BY
ISSUE					
CONSULTANT					
			HSP Inc. 5715 Warner Drive Long Sault, ON Canada K0C 1P0 T: 613-932-3289 F: 613-937-0125 www.hsp.ca		
THIS DRAWING, SPECIFICATIONS AND RELATED DOCUMENTS ARE THE PROPERTY OF HSP INC. AND MUST BE RETURNED UPON REQUEST. UNAUTHORIZED USE OF THIS DRAWING, DISCLOSURE OF TECHNICAL INFORMATION CONTAINED THEREIN, OR REPRODUCTION EITHER IN WHOLE OR IN PART FOR USE BY ALL THIRD PARTIES, IS FORBIDDEN UNLESS WITH PRIOR WRITTEN PERMISSION OF ALL HSP INC. ALL SUCH AUTHORIZED REPRODUCTIONS SHOULD BEAR THIS NOTICE.					
DRAWING SHOULD NOT BE SCALED. DIMENSIONS SHOWN MUST NOT BE USED FOR CONSTRUCTION UNTIL VERIFIED IN THE FIELD. ALL DISCREPANCIES MUST BE REPORTED TO THE OFFICE BEFORE COMMENCING WORK.					
STAMP			NORTH ARROW		
CLIENT: ST. LAWRENCE VALLEY CEMETERY 15570 COUNTY ROAD 2, INGLESIDE, ONTARIO K0C 1P0					
PROJECT: TABLE OF TREES AND BENCHES					
DESIGNED BY:			CHECKED BY:		
DRAWN BY: V. BOILEAU			APPROVED BY:		
SCALE: N.T.S.			DRAWING No. SK12		
DATE: MARCH 2021		PROJECT No. 10575		SHEET 13 of 15 REVISION: 4	

GATEWAY COLUMBARIA #4

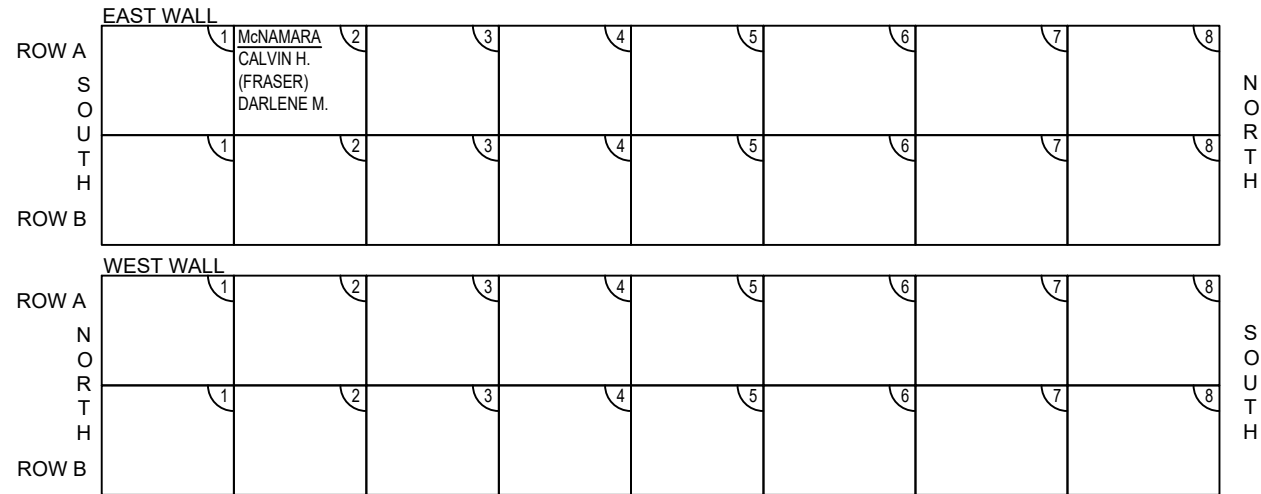

GATEWAY COLUMBARIA #5

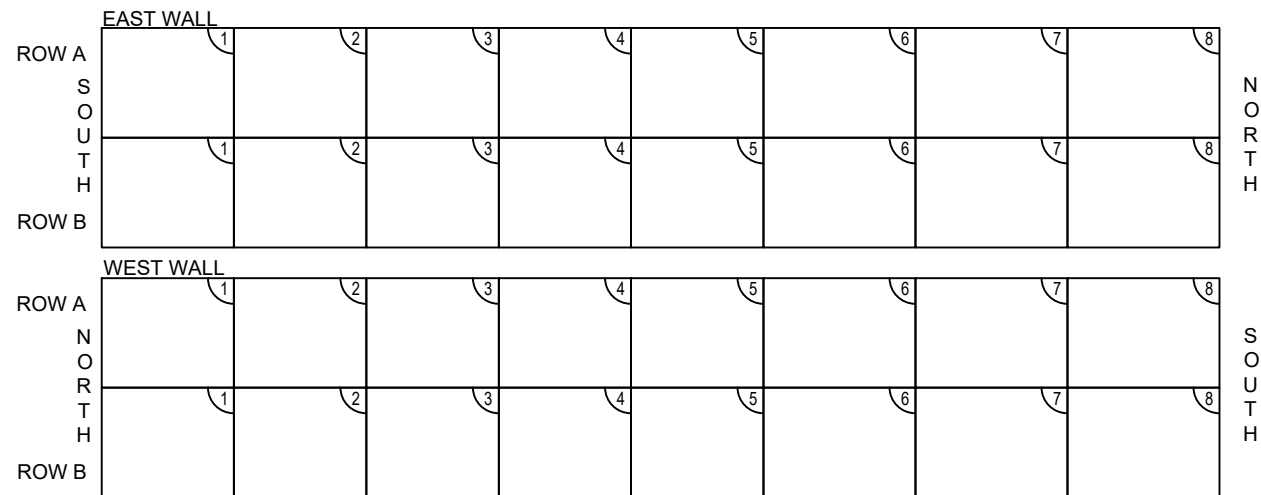

2	2	04/11/24	REVISION 2024	SN	SP
1	1	02/16/24	REVISION 2024	SN	SP
ISSUE No.	REV No.	DATE (MM/DD/YY)	REASON FOR ISSUE	BY	APP'D BY
ISSUE					
CONSULTANT					
			HSP Inc. 5715 Warner Drive Long Sault, ON Canada K0C 1P0 T: 613-932-3289 F: 613-937-0125 www.hsp.ca		
THIS DRAWING, SPECIFICATIONS AND RELATED DOCUMENTS ARE THE PROPERTY OF HSP INC. AND MUST BE RETURNED UPON REQUEST. UNAUTHORIZED USE OF THIS DRAWING, DISCLOSURE OF TECHNICAL INFORMATION CONTAINED THEREIN, OR REPRODUCTION EITHER IN WHOLE OR IN PART FOR USE BY ALL THIRD PARTIES, IS FORBIDDEN UNLESS WITH PRIOR WRITTEN PERMISSION OF ALL HSP INC. ALL SUCH AUTHORIZED REPRODUCTIONS SHOULD BEAR THIS NOTICE.					
DRAWING SHOULD NOT BE SCALED. DIMENSIONS SHOWN MUST NOT BE USED FOR CONSTRUCTION UNTIL VERIFIED IN THE FIELD. ALL DISCREPANCIES MUST BE REPORTED TO THE OFFICE BEFORE COMMENCING WORK.					
STAMP			NORTH ARROW		
CLIENT: ST. LAWRENCE VALLEY CEMETERY 15570 COUNTY ROAD 2, INGLESIDE, ONTARIO K0C 1P0					
PROJECT: GATEWAY COLUMBARIA #4 & #5					
DESIGNED BY:			CHECKED BY:		
DRAWN BY: S. NOURI			APPROVED BY:		
SCALE: N.T.S.			DRAWING No. SK13		
DATE: FEB. 2024		PROJECT No. 11416		SHEET 14 of 15 REVISION: 2	

WALES COURT #1

WALES COURT #2

	1	2	3	4	5	6	7	8
A	PERRIN GARNET J. (SCHONAUER) DEBBIE M.	LEBLANC NORMAND P. (KOENIG) HILDEGARD						
B								
C								
D								

EAST WALL

	1	2	3	4	5	6	7	8
A	THOMAS ROLLAND J. (AUBE) LAURIANNE L.			PETHKE RAINER R. MILLER DESSIA J.		MAYER ZACHARY R.		SMITH CARL F. (TREMBLAY) NICOLE A.
B	MACDONALD DANIEL A.			PETHKE MARIANNE E.				
C	HYATT CLAYTON D. LAVOIE ANNA			NOWAK RUDOLF L. RUDDEN URSULA R.	GAGNON MARIO MACDONALD ALASTAIR			STEELE LARRY CHARRON JEAN
D								

EAST WALL

	1	2	3	4	5	6	7	8
A	ARMSTRONG JANICE S.	RODNEY GEORGE A. BEV G. (BROTHER & SISTER)	ROBINSON BRIAN P.	BOUGH JAMES C. (RAY) SHEILA A.	MAJEWSKI ZYGMUNT E. (THAUVETTE) ELIZABETH E.	THAUVETTE YVES B. RIKA	THAUVETTE DANIEL V. (LOISELLE) DENISE L.	LEGROS DANIEL R. (THAUVETTE) SYLVIE T.
B	SPINELLA JACK A. (FONTAINE) KAREN J.	MERPAW VINCENT L. (LENNEAU) LORETTE L.		LEROUX MIKE T. (CAMPEAU) MICHELINE F.	O'SHAUGHNESSY DARIN	TRANCHEMONTAGNE LAURIER F. (VILLENEUVE) LINDA R.		COUTTS BURNS G. CAROLE J.
C	CRAWFORD STEVEN E. (MCBAIN) CELIA D.			O'SHAUGHNESSY LESLIE (DIONNE) KAREN				SMITH ROGER A.
D								

WEST WALL

	1	2	3	4	5	6	7	8
A								
B								
C								
D								

WEST WALL

2	2	04/11/24	REVISION 2024	SN	SP
1	1	02/16/24	REVISION 2024	SN	SP
ISSUE No.	REV No.	DATE (MM/DD/YY)	REASON FOR ISSUE	BY	APP'D BY

ISSUE

CONSULTANT



HSP Inc.
5715 Warner Drive
Long Sault, ON
Canada K0C 1P0
T: 613-932-3289
F: 613-937-0125
www.hsp.ca

THIS DRAWING, SPECIFICATIONS AND RELATED DOCUMENTS ARE THE PROPERTY OF HSP INC. AND MUST BE RETURNED UPON REQUEST. UNAUTHORIZED USE OF THIS DRAWING, DISCLOSURE OF TECHNICAL INFORMATION CONTAINED THEREIN, OR REPRODUCTION EITHER IN WHOLE OR IN PART FOR USE BY ALL THIRD PARTIES, IS FORBIDDEN UNLESS WITH PRIOR WRITTEN PERMISSION OF ALL HSP INC. ALL SUCH AUTHORIZED REPRODUCTIONS SHOULD BEAR THIS NOTICE.

DRAWING SHOULD NOT BE SCALED. DIMENSIONS SHOWN MUST NOT BE USED FOR CONSTRUCTION UNTIL VERIFIED IN THE FIELD. ALL DISCREPANCIES MUST BE REPORTED TO THE OFFICE BEFORE COMMENCING WORK.

STAMP	NORTH ARROW
-------	-------------

CLIENT:
ST. LAWRENCE VALLEY CEMETERY
15570 COUNTY ROAD 2,
INGLESIDE, ONTARIO
K0C 1P0

PROJECT:
WALES COURT #1 AND #2

DESIGNED BY: _____ CHECKED BY: _____

DRAWN BY: **S. NOURI** APPROVED BY: _____

SCALE: **N.T.S.** DRAWING No. _____

DATE: **FEB. 2024** PROJECT No. **11416** **SK14**

SHEET 15 of 15 REVISION: 2