




**GATEWAY COLUMBARIA #4**

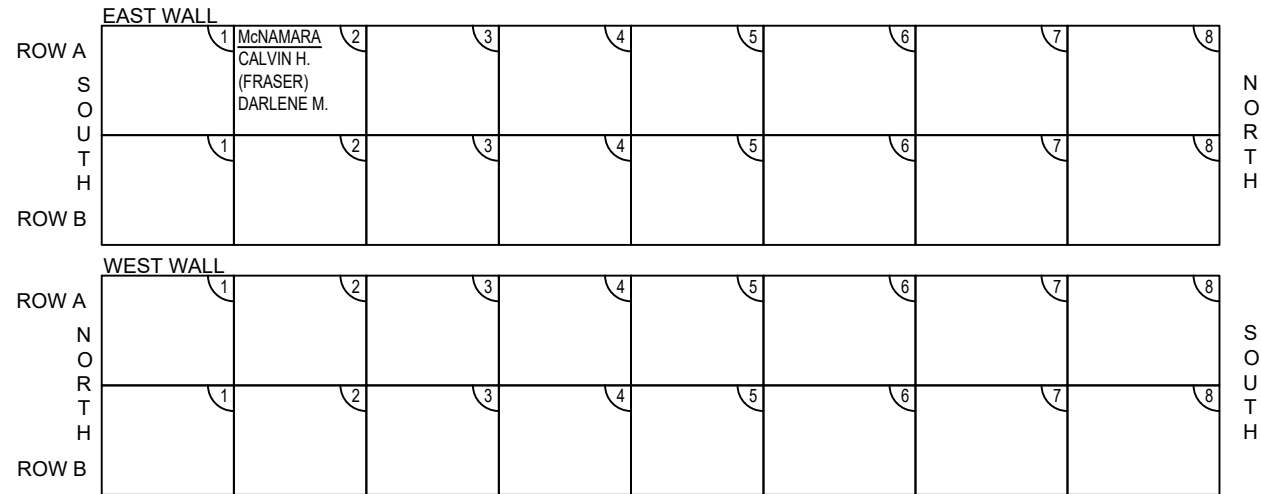

**GATEWAY COLUMBARIA #5**

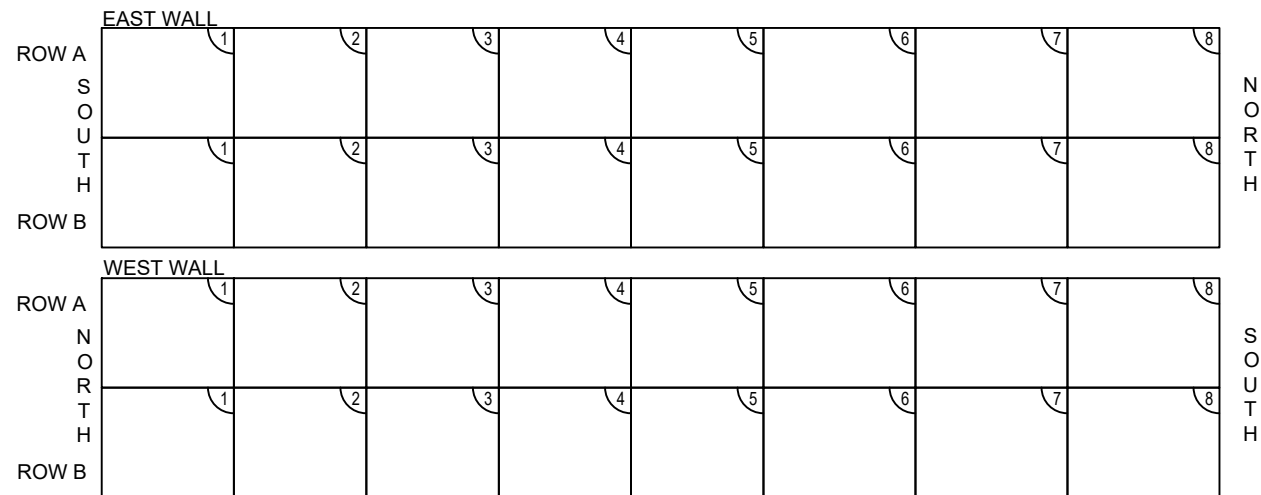

2	2	04/11/24	REVISION 2024	SN	SP
1	1	02/16/24	REVISION 2024	SN	SP
ISSUE No.	REV No.	DATE (MM/DD/YY)	REASON FOR ISSUE	BY	APP'D BY
ISSUE					
CONSULTANT					
			<b>HSP Inc.</b> 5715 Warner Drive Long Sault, ON Canada K0C 1P0 T: 613-932-3289 F: 613-937-0125 www.hsp.ca		
THIS DRAWING, SPECIFICATIONS AND RELATED DOCUMENTS ARE THE PROPERTY OF HSP INC. AND MUST BE RETURNED UPON REQUEST. UNAUTHORIZED USE OF THIS DRAWING, DISCLOSURE OF TECHNICAL INFORMATION CONTAINED THEREIN, OR REPRODUCTION EITHER IN WHOLE OR IN PART FOR USE BY ALL THIRD PARTIES, IS FORBIDDEN UNLESS WITH PRIOR WRITTEN PERMISSION OF ALL HSP INC. ALL SUCH AUTHORIZED REPRODUCTIONS SHOULD BEAR THIS NOTICE.					
DRAWING SHOULD NOT BE SCALED. DIMENSIONS SHOWN MUST NOT BE USED FOR CONSTRUCTION UNTIL VERIFIED IN THE FIELD. ALL DISCREPANCIES MUST BE REPORTED TO THE OFFICE BEFORE COMMENCING WORK.					
STAMP			NORTH ARROW		
CLIENT: ST. LAWRENCE VALLEY CEMETERY 15570 COUNTY ROAD 2, INGLESIDE, ONTARIO K0C 1P0					
PROJECT: GATEWAY COLUMBARIA #4 & #5					
DESIGNED BY:			CHECKED BY:		
DRAWN BY: S. NOURI			APPROVED BY:		
SCALE: N.T.S.			DRAWING No. <b>SK13</b>		
DATE: FEB. 2024		PROJECT No. 11416		SHEET 14 of 15 REVISION: 2	